


COPYRIGHT DART ARCHITECTURE LIMITED
 ALL DIMENSIONS TO BE CHECKED ON SITE AND ANY
 DISCREPANCIES TO BE REPORTED TO DART ARCHITECTURE LIMITED
 DO NOT SCALE FOR CONSTRUCTION PURPOSES

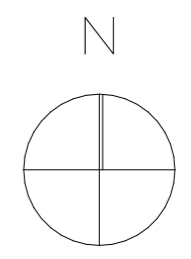

Scale:
 1:500
 0 5m 10m 20m

Notes:
 1:1250
 0 10m 20m 50m

Rev.	Description	Drawn	Date

**DA
RT**
ARCHITECTURE

Mobile: +44 (0) 7859 901 572
Email: hello@dartarchitecture.co.uk

Project Title:
 OUTLINE PLANNING APPLICATION

Project Address:
 BLUEBELL COTTAGE
 NEWQUAY
 CORNWALL

Client:
 SHARRON & BRIAN WEBBER

Drawing Title:
 LOCATION PLAN

Scale:
 1:1250, 1:500@A3

Drawn:
 CH


Date:
 OCT 22

Checked:
 SJ


Drawing No:
 DA134-PL-00-01

Rev.

PLANNING

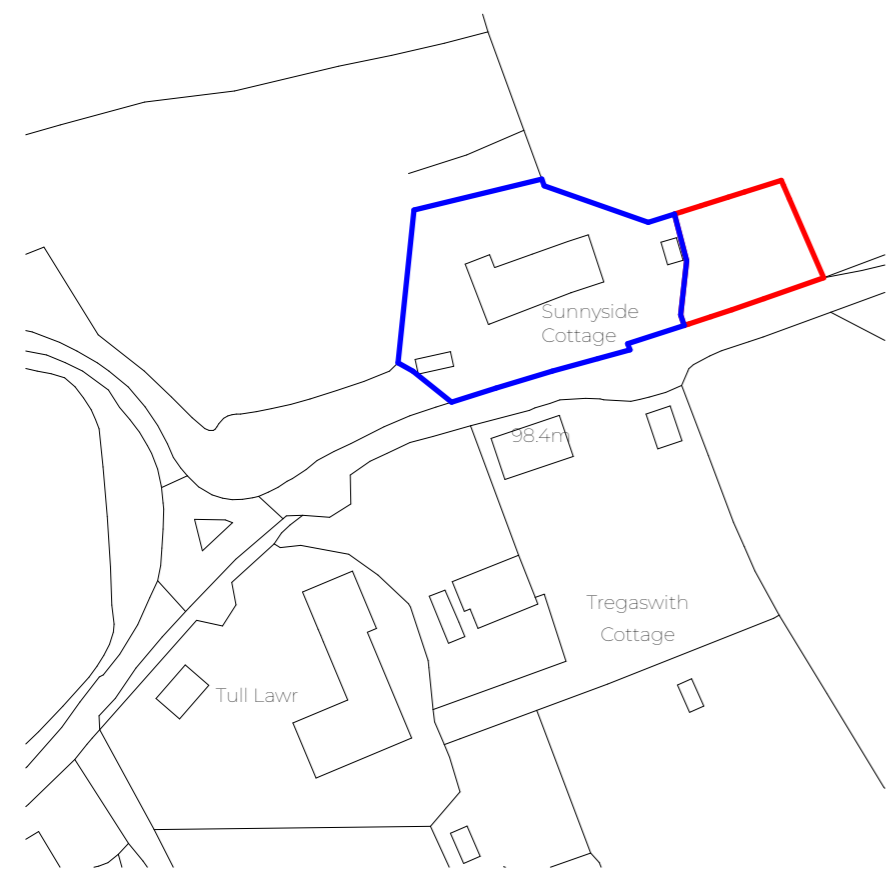

LOCATION AND BLOCK PLAN
 1:1250

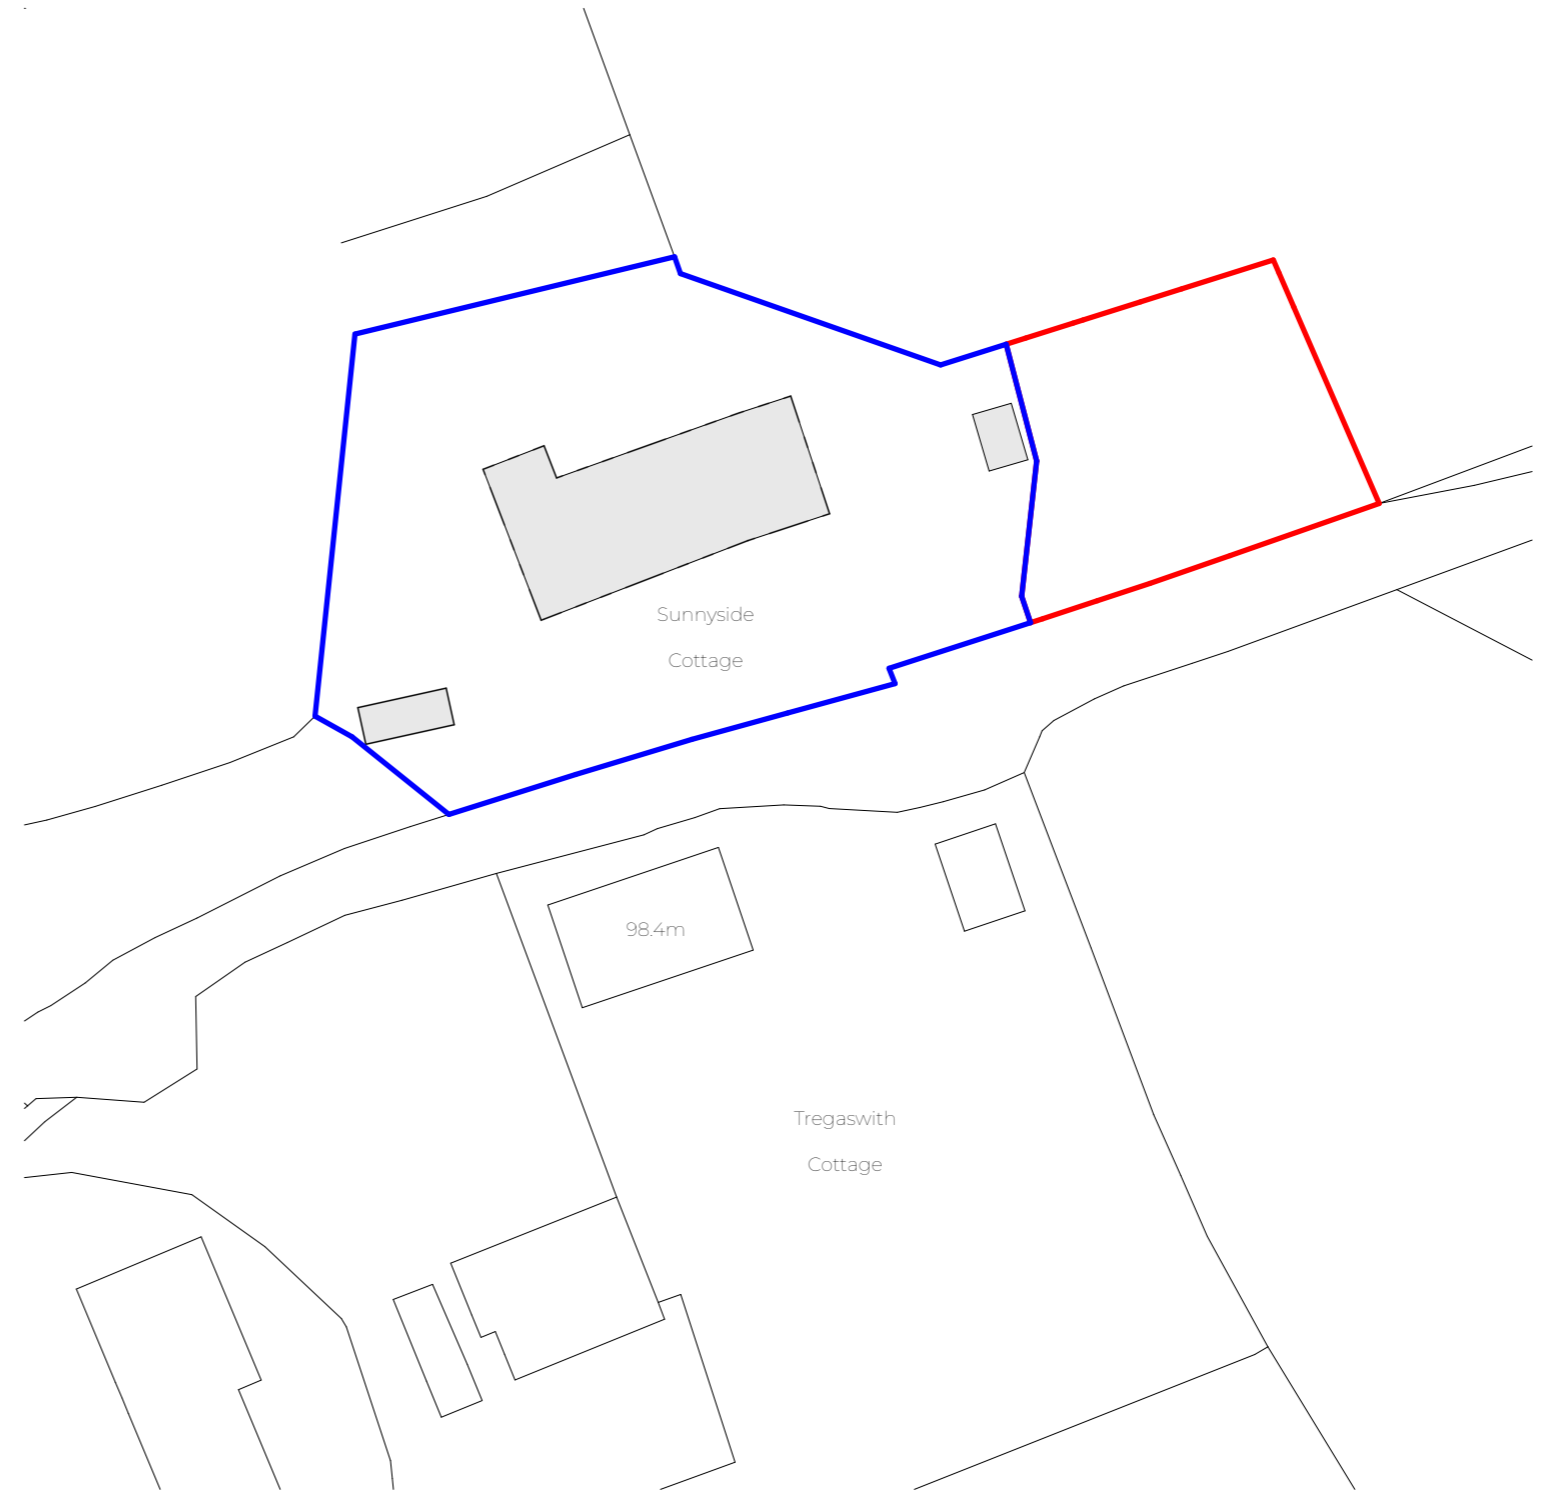

BLOCK PLAN
 1:500