




west

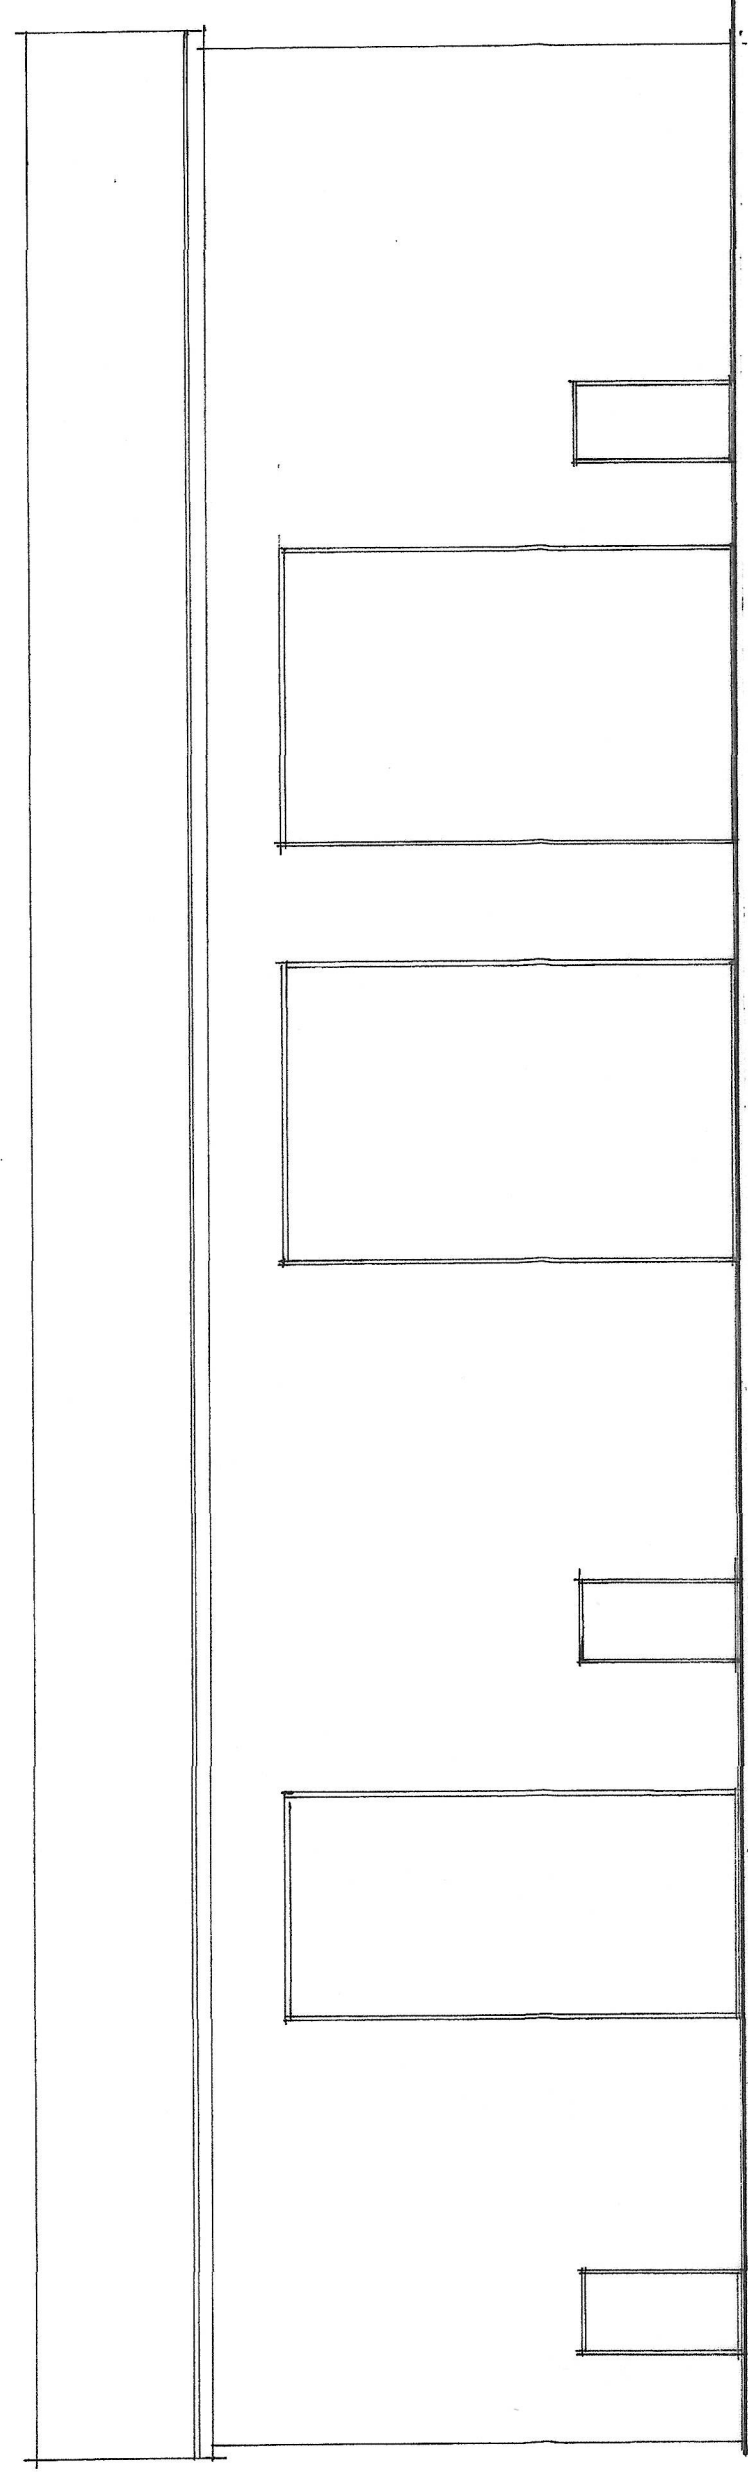

east

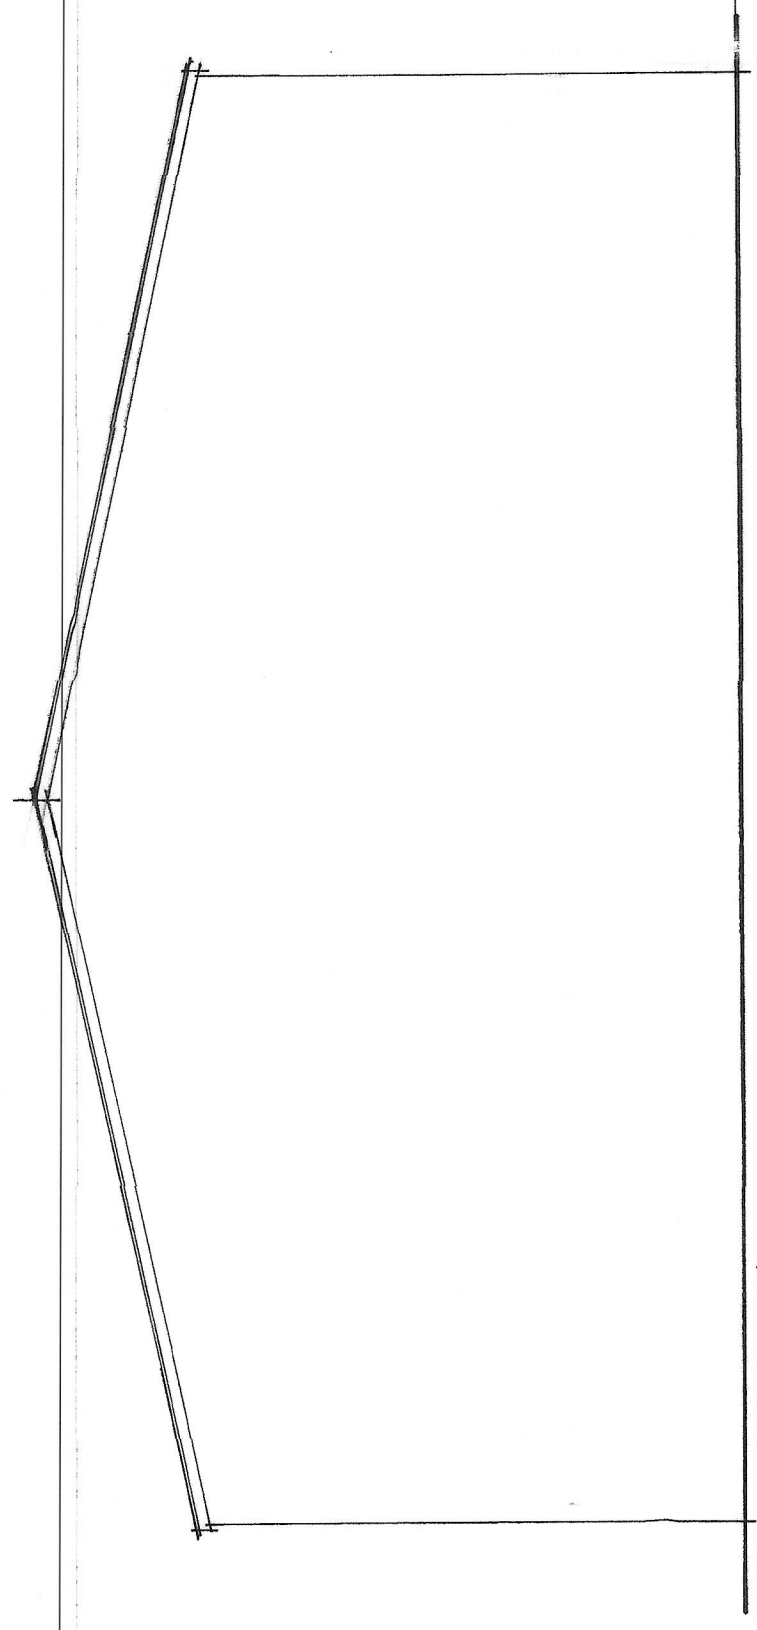


south

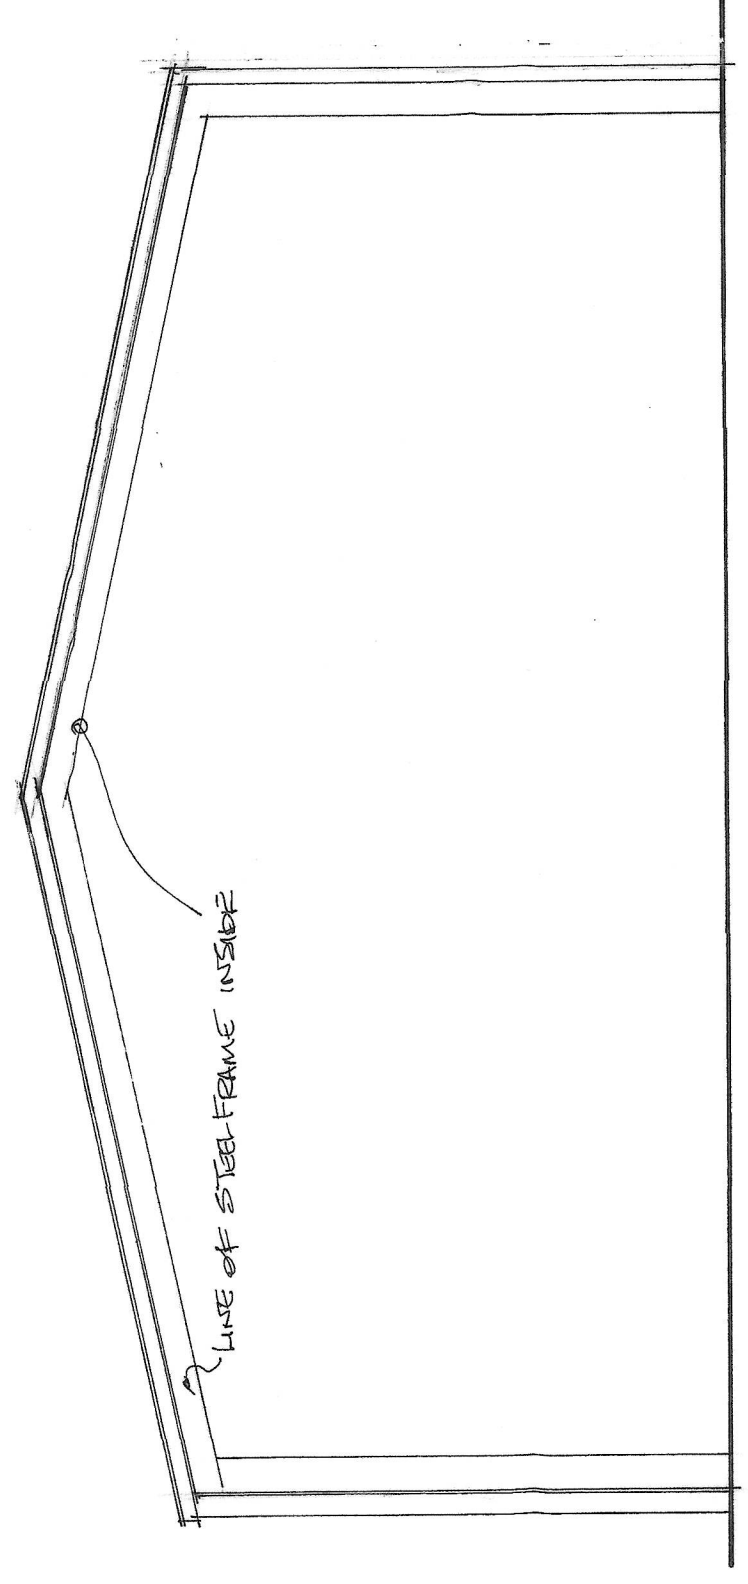

north


elevations

1:100,

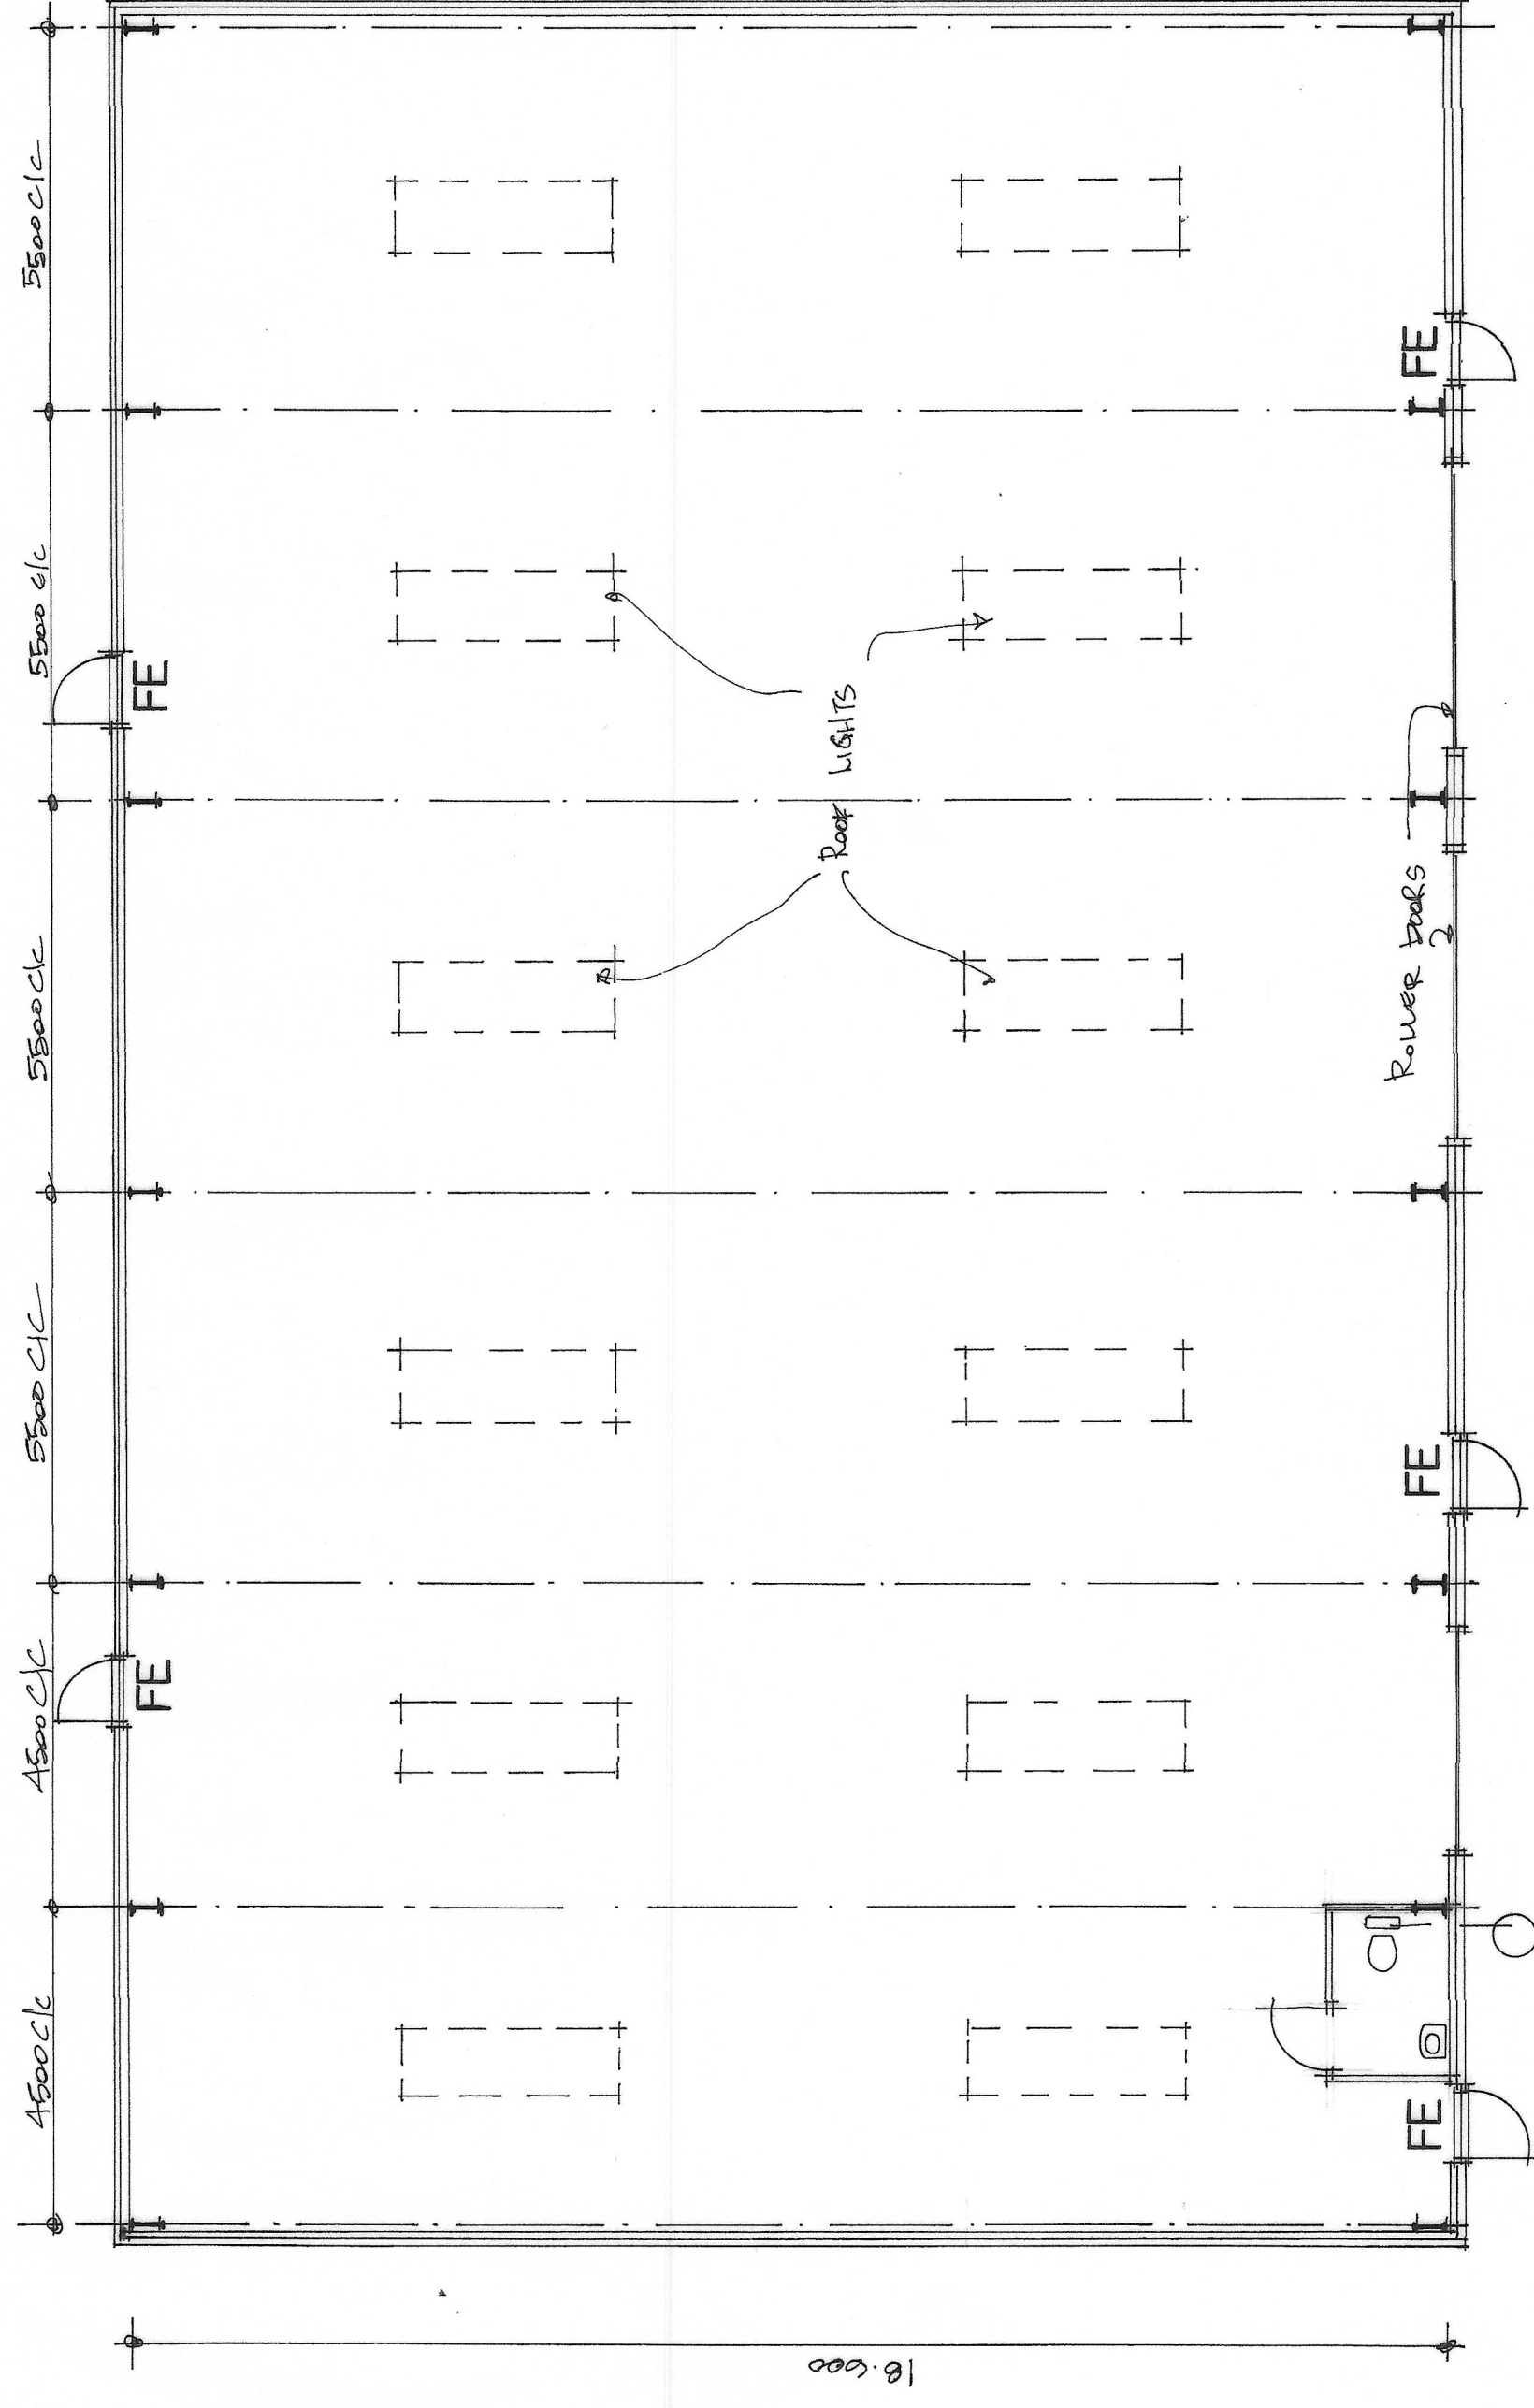

plan

1:100,

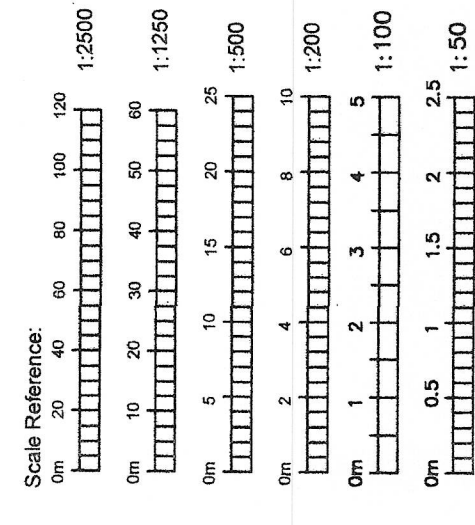

This drawing is produced for the purposes of Town Planning and Building Regulation application only. It is not to be used for any other purpose. If in doubt ask Copyright reserved.

Revisions

Job Title

Five Acres  
Roods Hill  
Saltash  
PL12 6PJ

Client

Mr. S. Congdon.

Drawing Title

planning

AGS ARCHITECTURAL SERVICES (TM)

ANDREW G. SOADY, Tech RICS


DINKIE DELL,

LOWER TREMAR,

SALISBURY,

WILTSHIRE,

PL14 5EU. Telephone: 01579 344866.

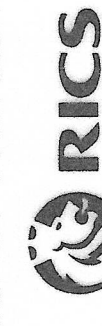

Scales

As shown

Drawing No.

10799/33

Date 1/10/2024