


YEAR 1 AND 2 CLASSROOMS  
 WEST FACADE TO BE  
 REPLACED

St Margaret's  
 C of E  
 Primary School

Whiteway Centre

The  
 Hideaway

block plan  
 scale 1:500

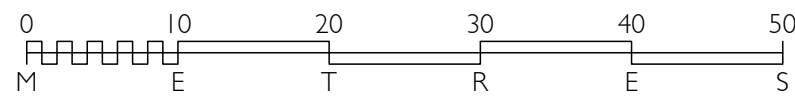

PI	Planning issue	rm	bw	29.01.24
Rev	Revision details	Drwn	Chkd	Date



Client  
 St Margaret's C of E Primary School  
 Whiteway Lane  
 Rottingdean BN2 7HB

Project  
 Replacing external facade to 2No classrooms

Drawing  
 Block plan

	DESIGN	FOR COMMENT	
Drawn	PLANNING	X	FOR INFORMATION
Designed	BUILDING CONTROL		FOR APPROVAL X
File ref.	525	TENDER	FOR MEASUREMENT
Tel No.	01273 734064	CONSTRUCTION	FOR RECORD

Drawing No 525 / 02	Scale @ A3 1:500	Rev PI
------------------------	---------------------	-----------