
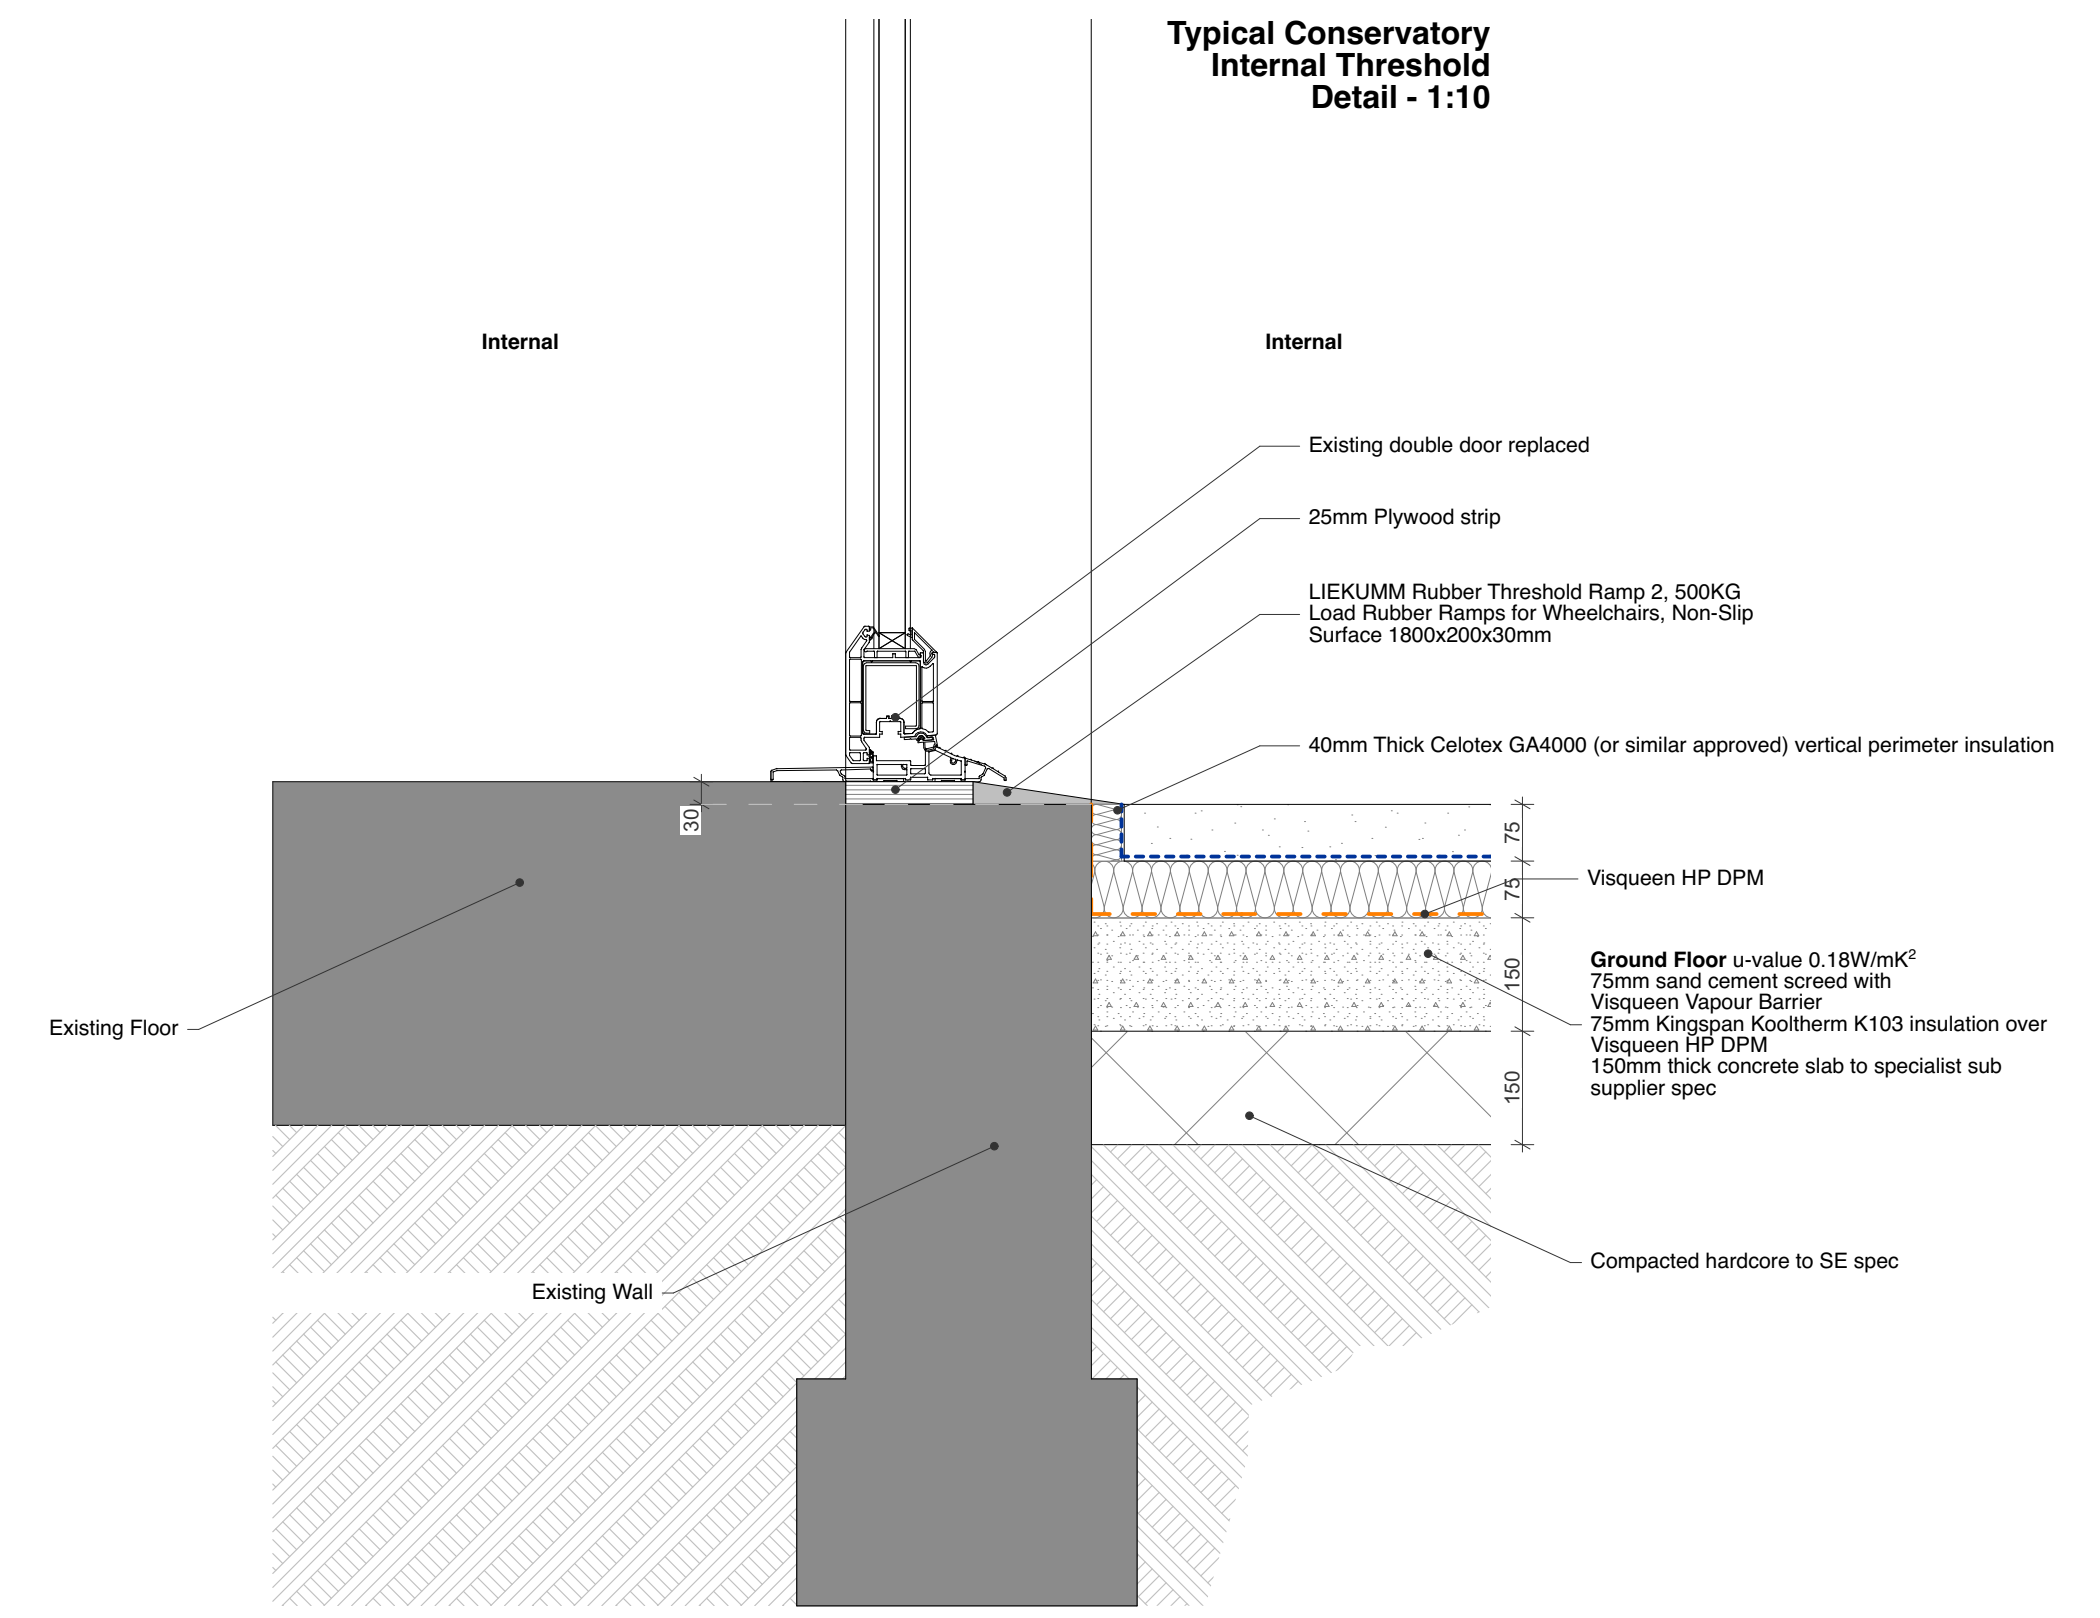
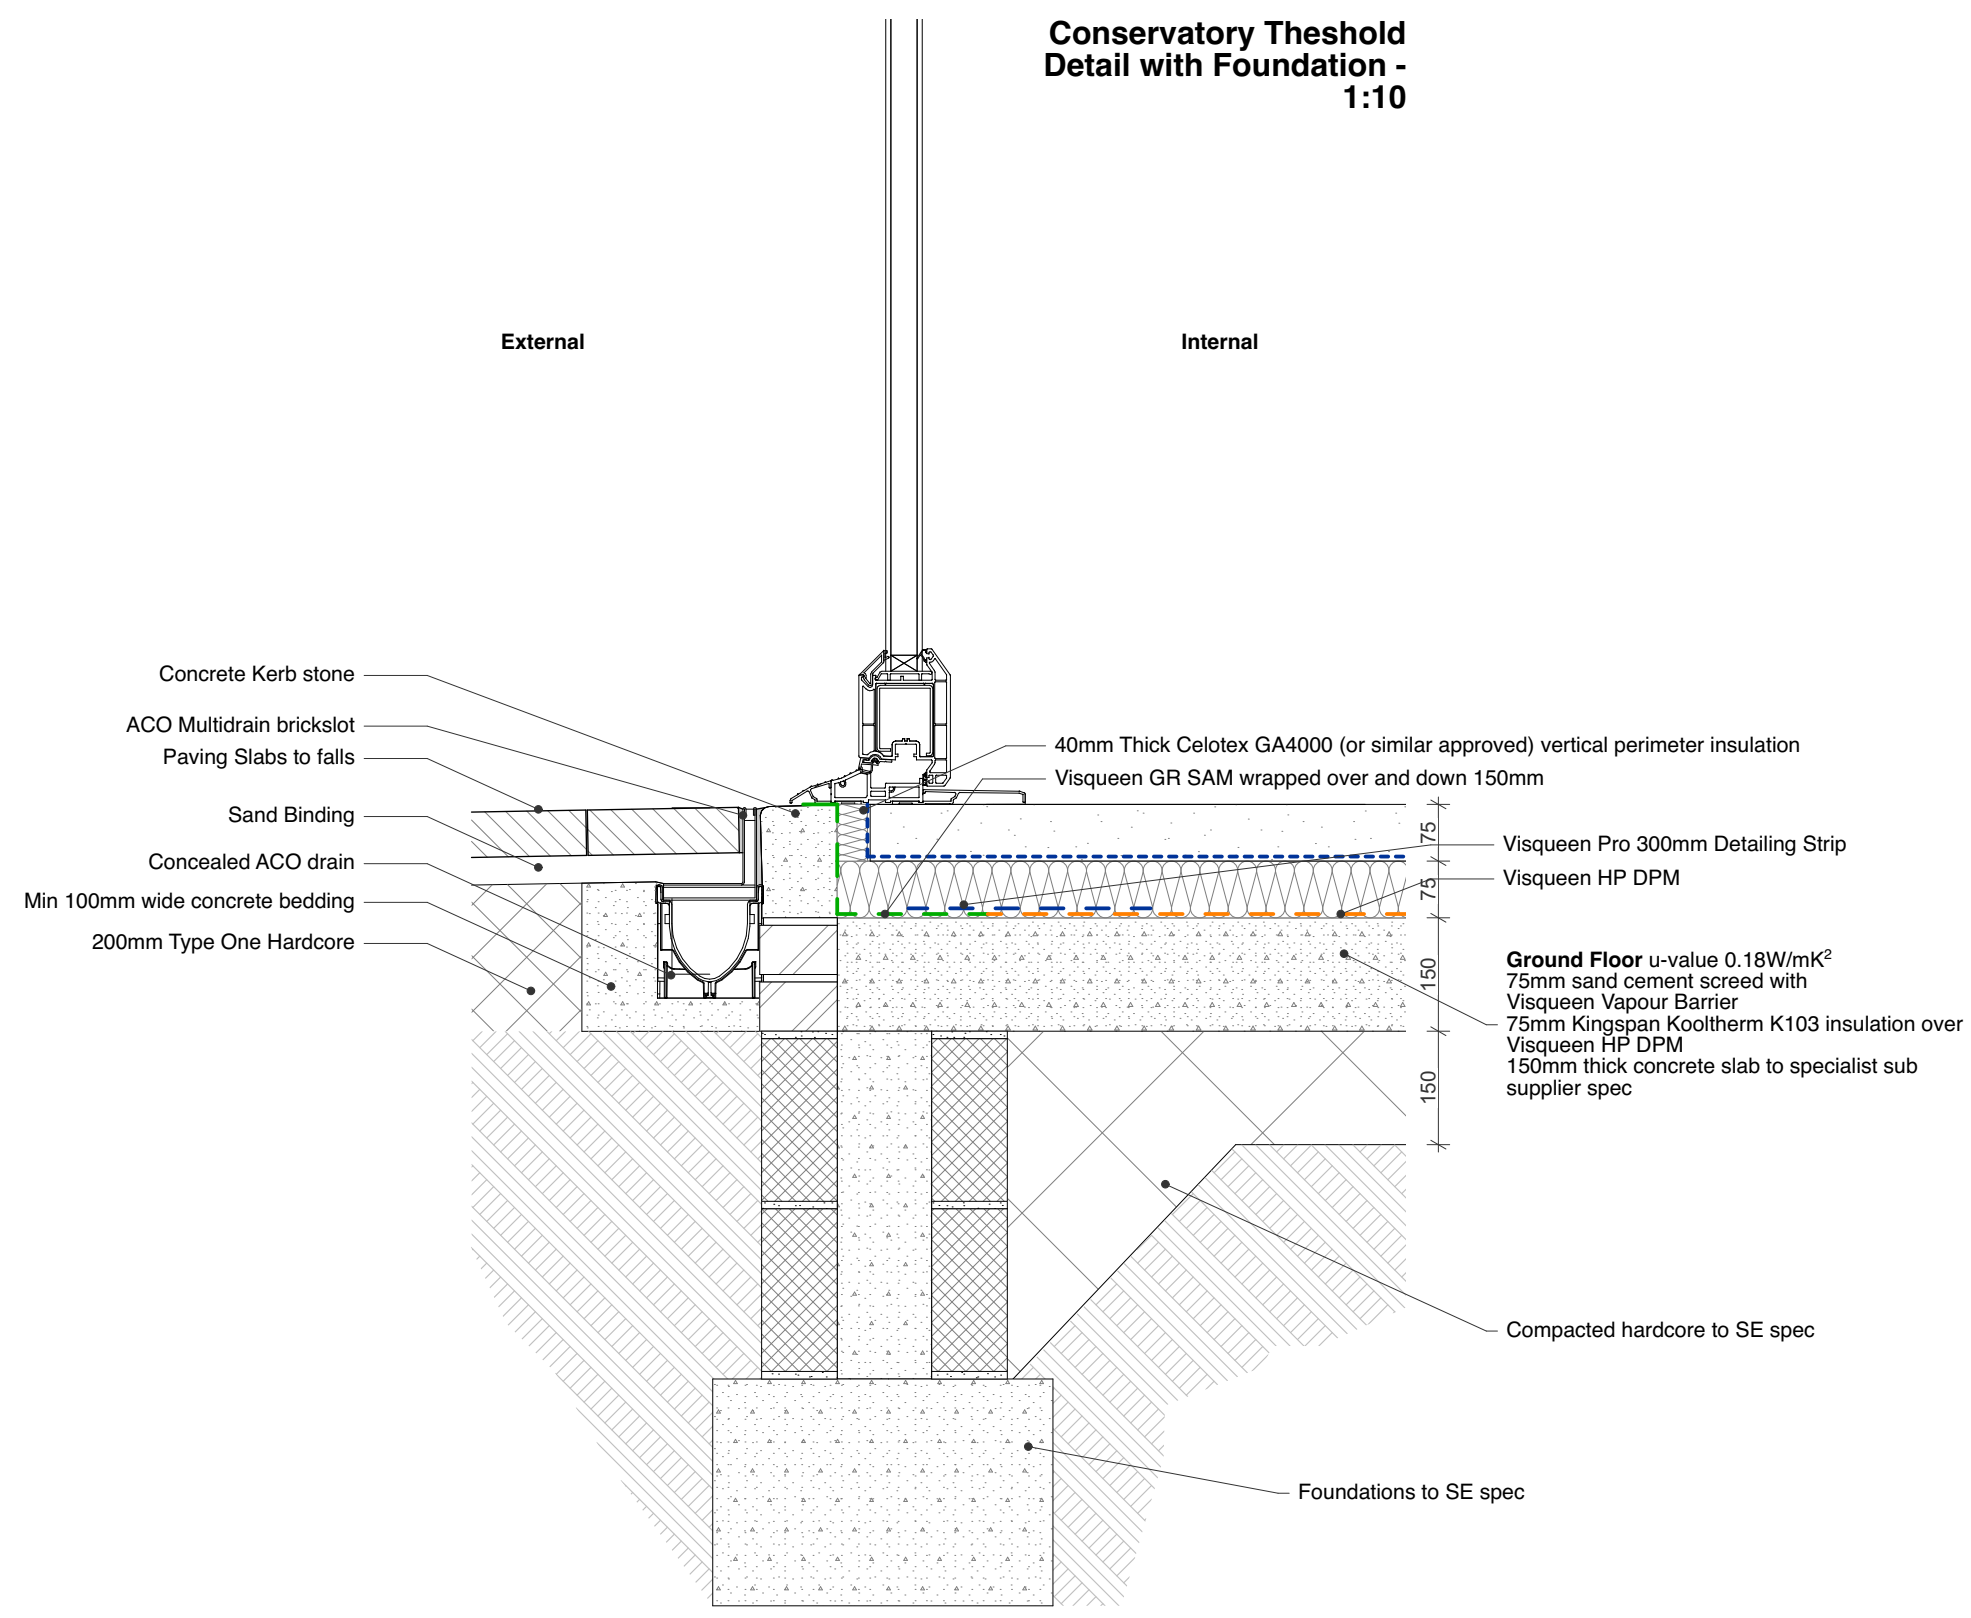


1:10 @ A1

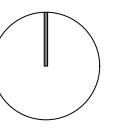

01 2023.11.01 LJ First Issue

Rev	Date	By	Description
01	2023.11.01	LJ	First Issue

noma architects

14 Guinea Street
Redcliffe, Bristol BS1 6SX
T 0117 929 2041
E mail@noma-uk.com
www.noma-uk.com

Job
Belford House Care Home Extension

Client
Hartford Care

Drawing Title
Conservatory Details

Drawing Number
2256 2450 01

Project Preliminary
Purpose of Issue Preliminary
Scale 1:10

Drawn	Checked	Issue Date	Size
LJ	SD	2023.11.01	A1

2256	Noma	00	00	00	A	00
NOMA Project No	Owner	Zone	Level	Type	Role	Status