

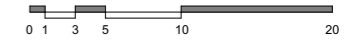


©Copyright
 Prior to commencement of works on the site, the contractor should check all dimensions on the drawings and check against actual site dimensions, and report any discrepancies immediately to the Architect.

Written dimensions are to take precedence over scaled dimensions.

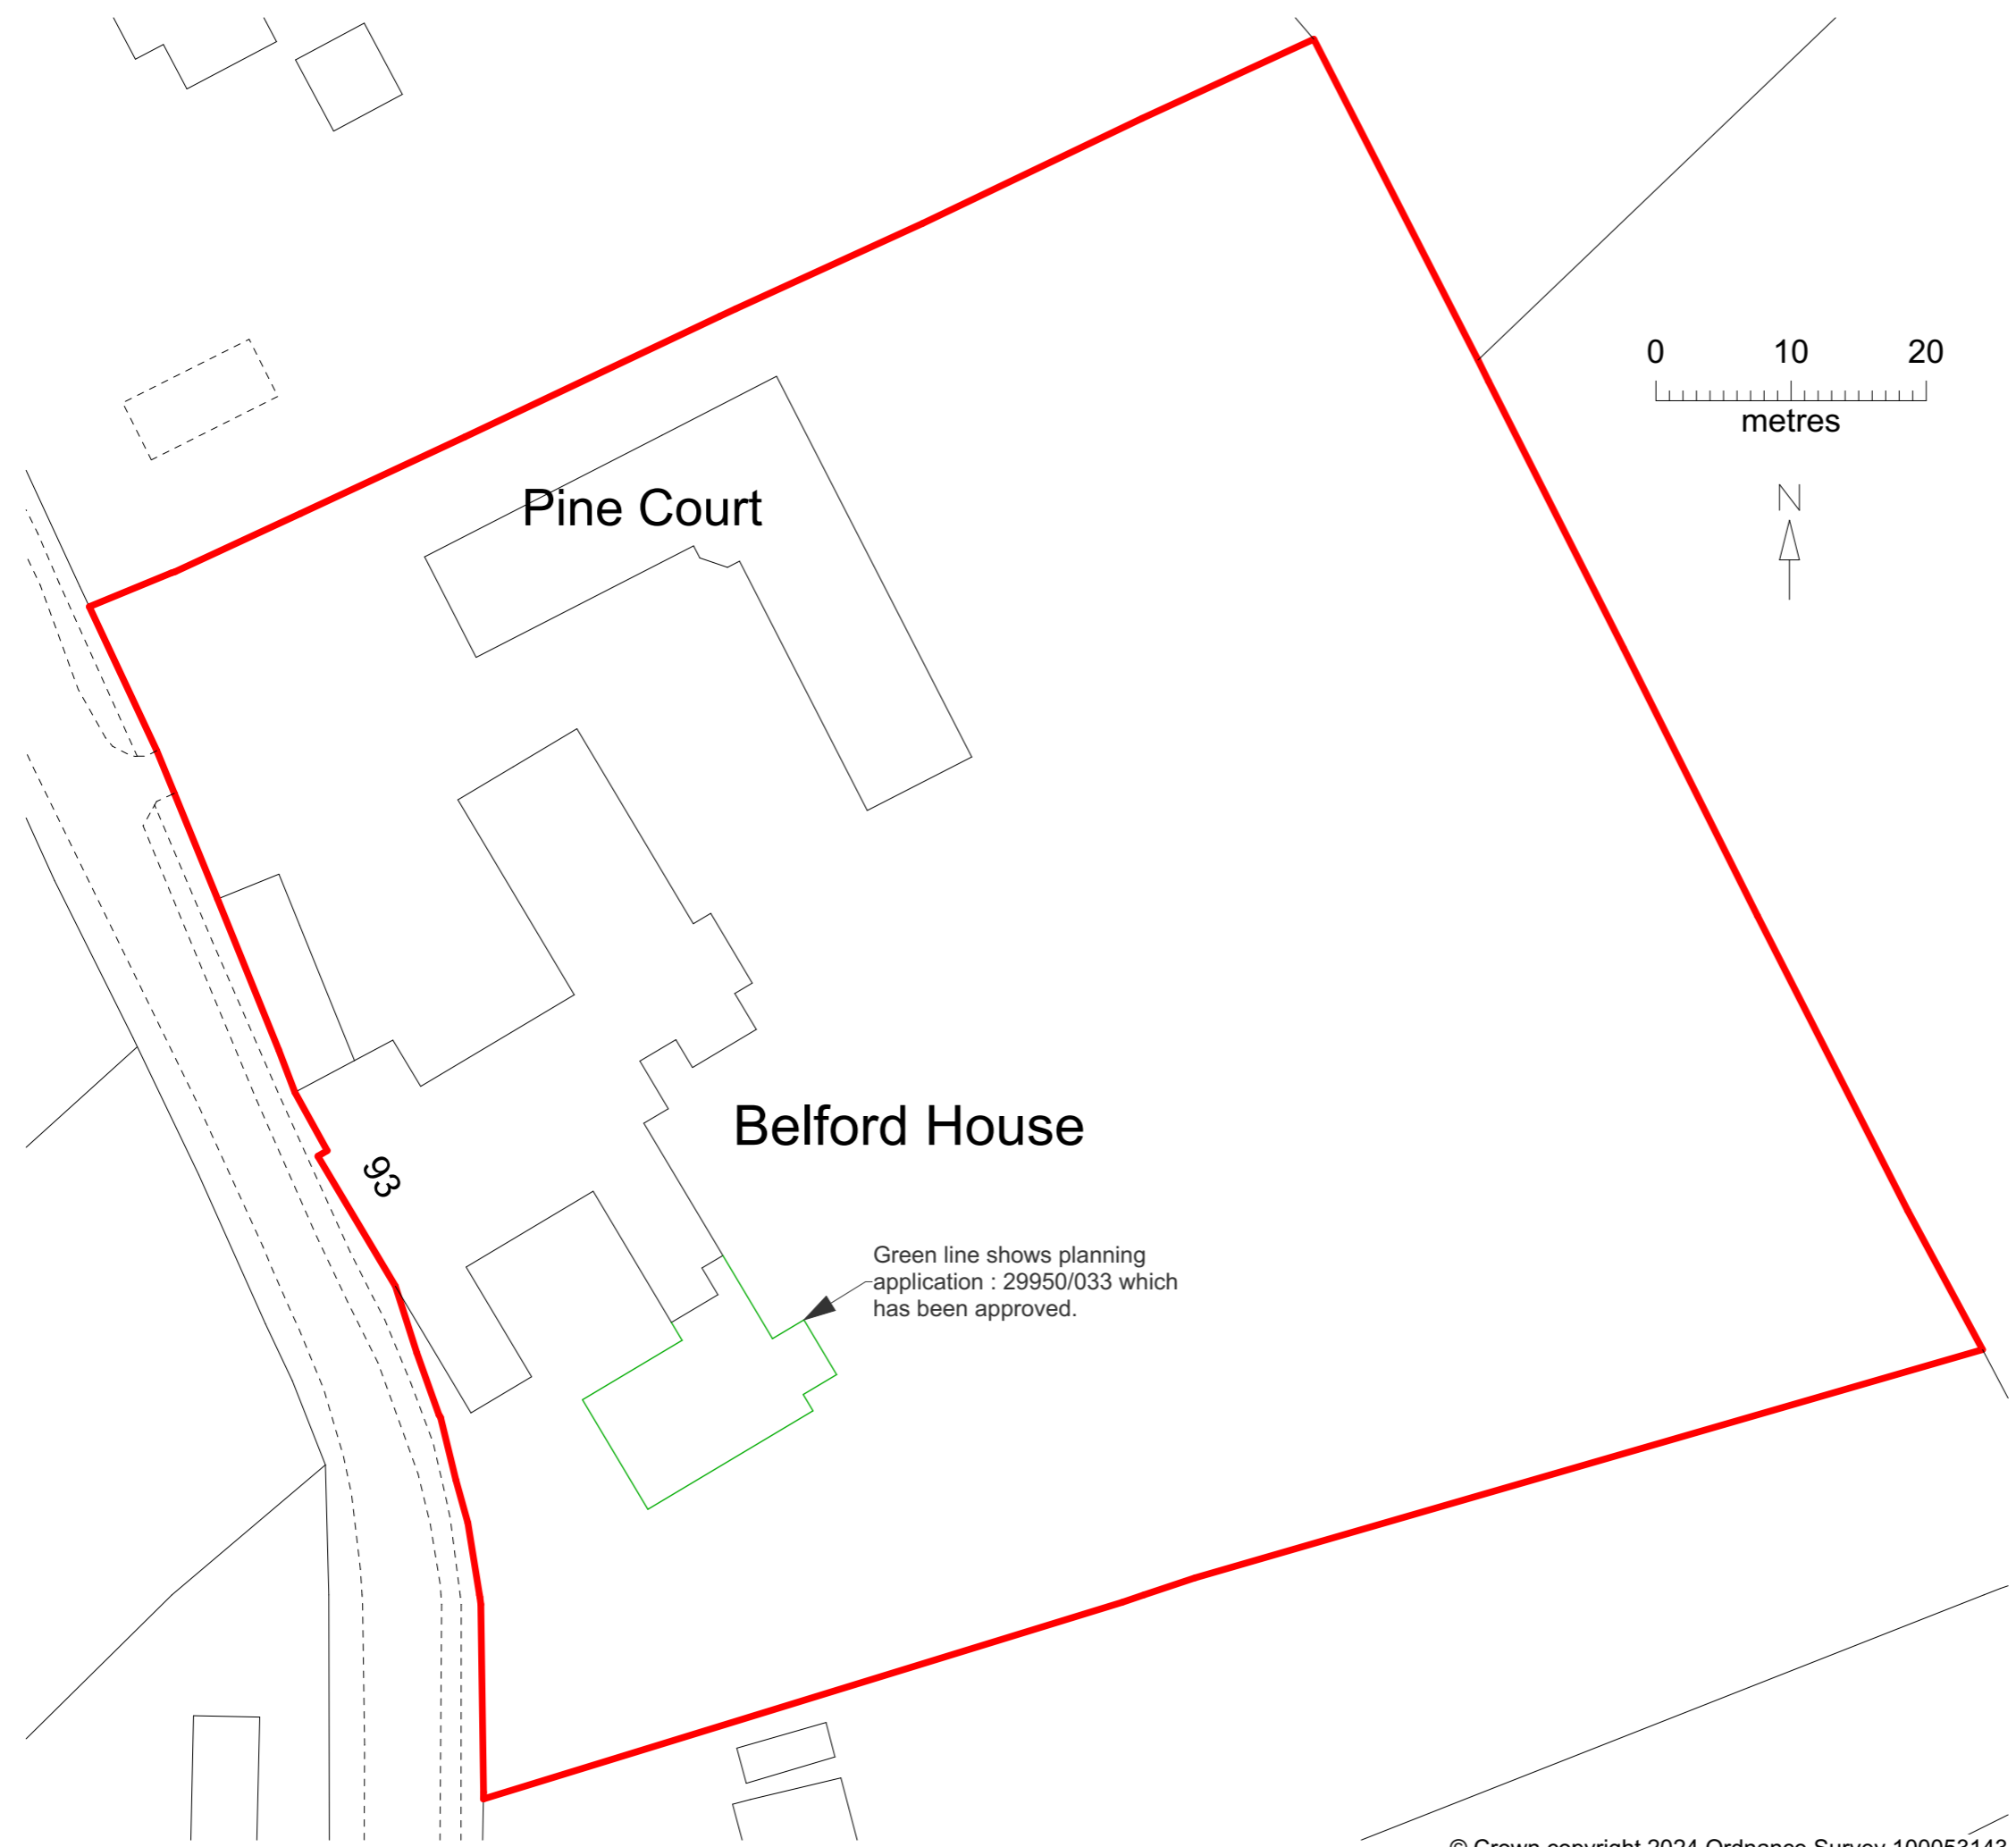

1:500 @ A3

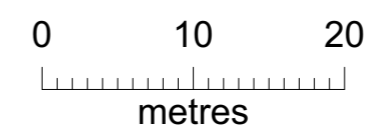

Rev	Date	By	Description
02	2024.02.08	LJ	OS Licence number shown
01	2024.02.07	LJ	First issue.

noma architects

14 Guinea Street
 Redcliffe, Bristol BS1 6SX

T 0117 929 2041
 E mail@noma-uk.com
www.noma-uk.com

Job
**Belford House Care Home,
 Lymington Bottom,
 Four Marks, GU34 5AH**

Client
Hartford Care

Drawing Title
Block and Location Plan

Drawing Number	2431	0001	02
Project	Number	Revision	

Preliminary **1:500**
 Purpose of Issue Scale

AL Drawn	SD Checked	2023.09.28 Issue Date	A3 Size
--------------------	----------------------	---------------------------------	-------------------

2431 NOMA Project No	Noma Owner	00 Zone	L0 Level	DR Type	A Role	S0 Status
--------------------------------	----------------------	-------------------	--------------------	-------------------	------------------	---------------------