





**01** WEST ELEVATION - HOUSE WITH PROPOSED POOL TO REAR  
1:100

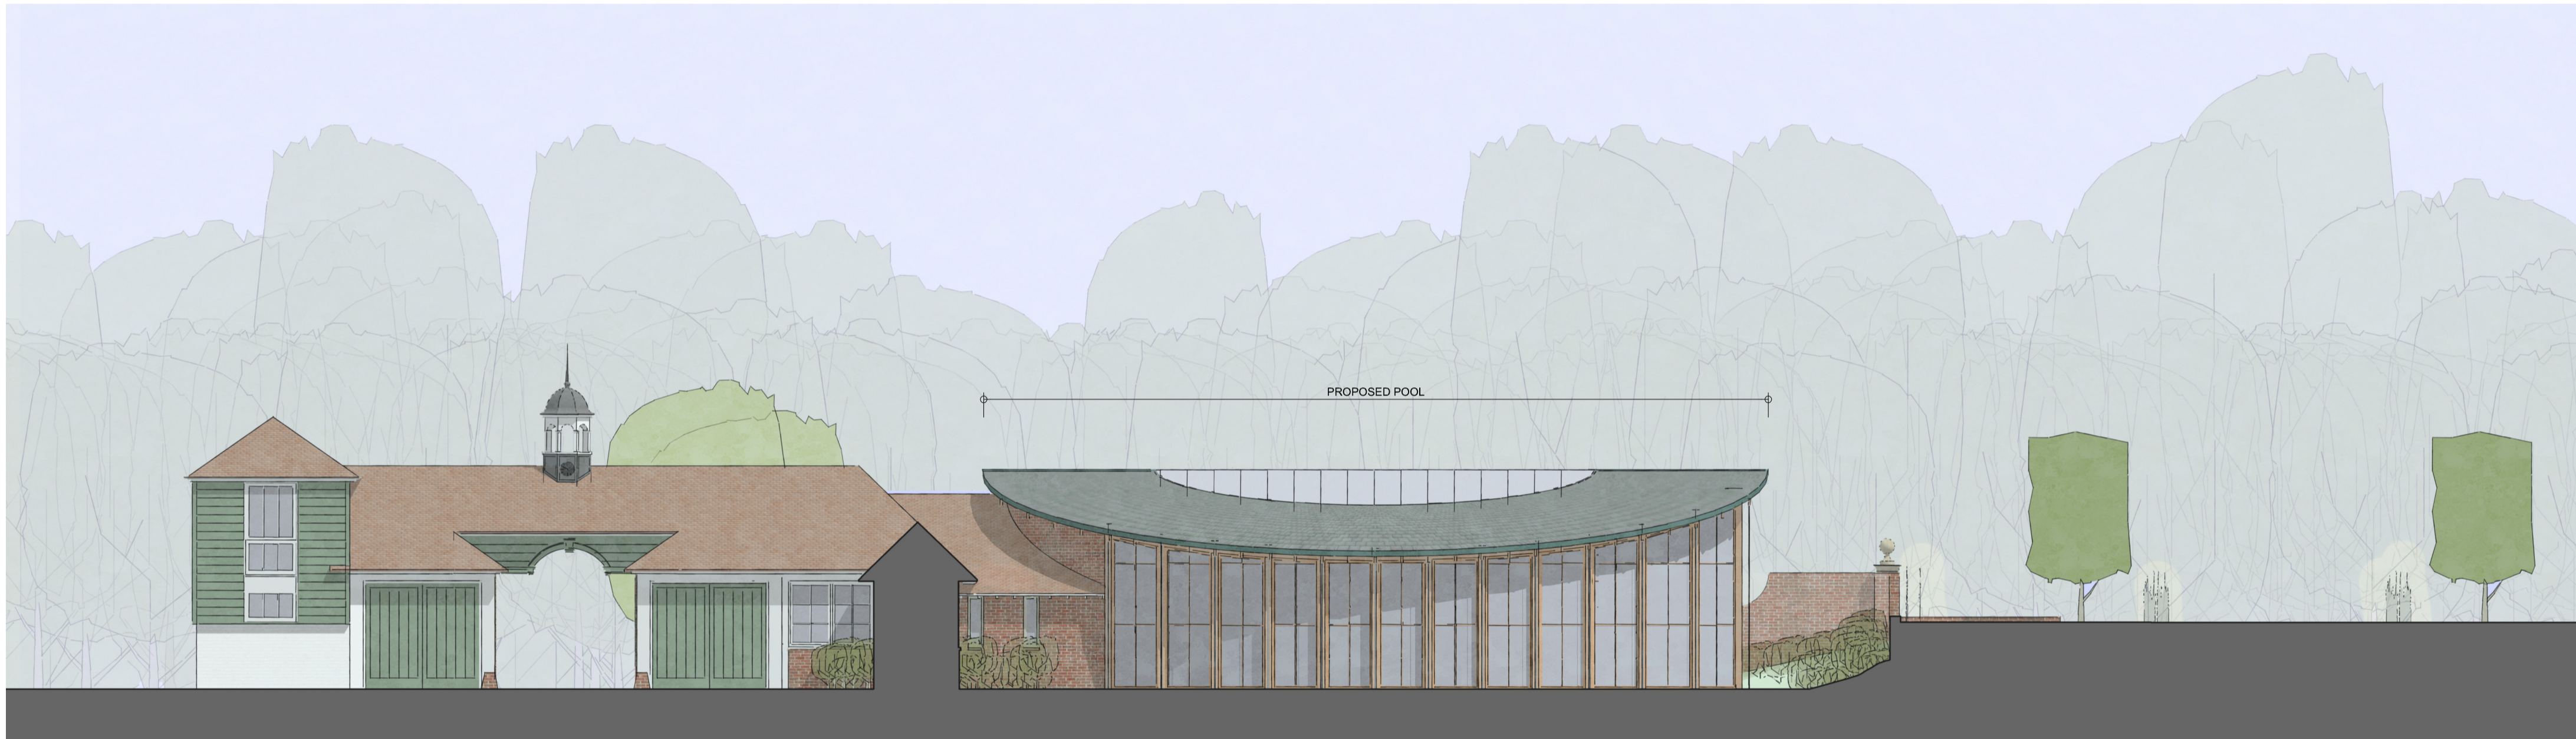

**02** WEST ELEVATION - PROPOSED POOL  
1:100

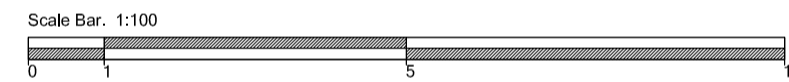

02/30.01.24. Change in external materials and glazing bars  
01/19.01.24. Materials and glazing updated  
revision/date note



project  
**Harcombe House  
Ropley**  
title  
**Proposed West Elevations**

scale	status
<b>1:100 @A1</b>	<b>PLANNING</b>
job no.	status/revision
<b>849</b>	<b>017 PL02</b>

© Morse Webb Ltd