
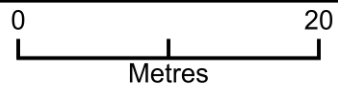


2 Gibson Lane, Haddenham - Proposed Greenhouse

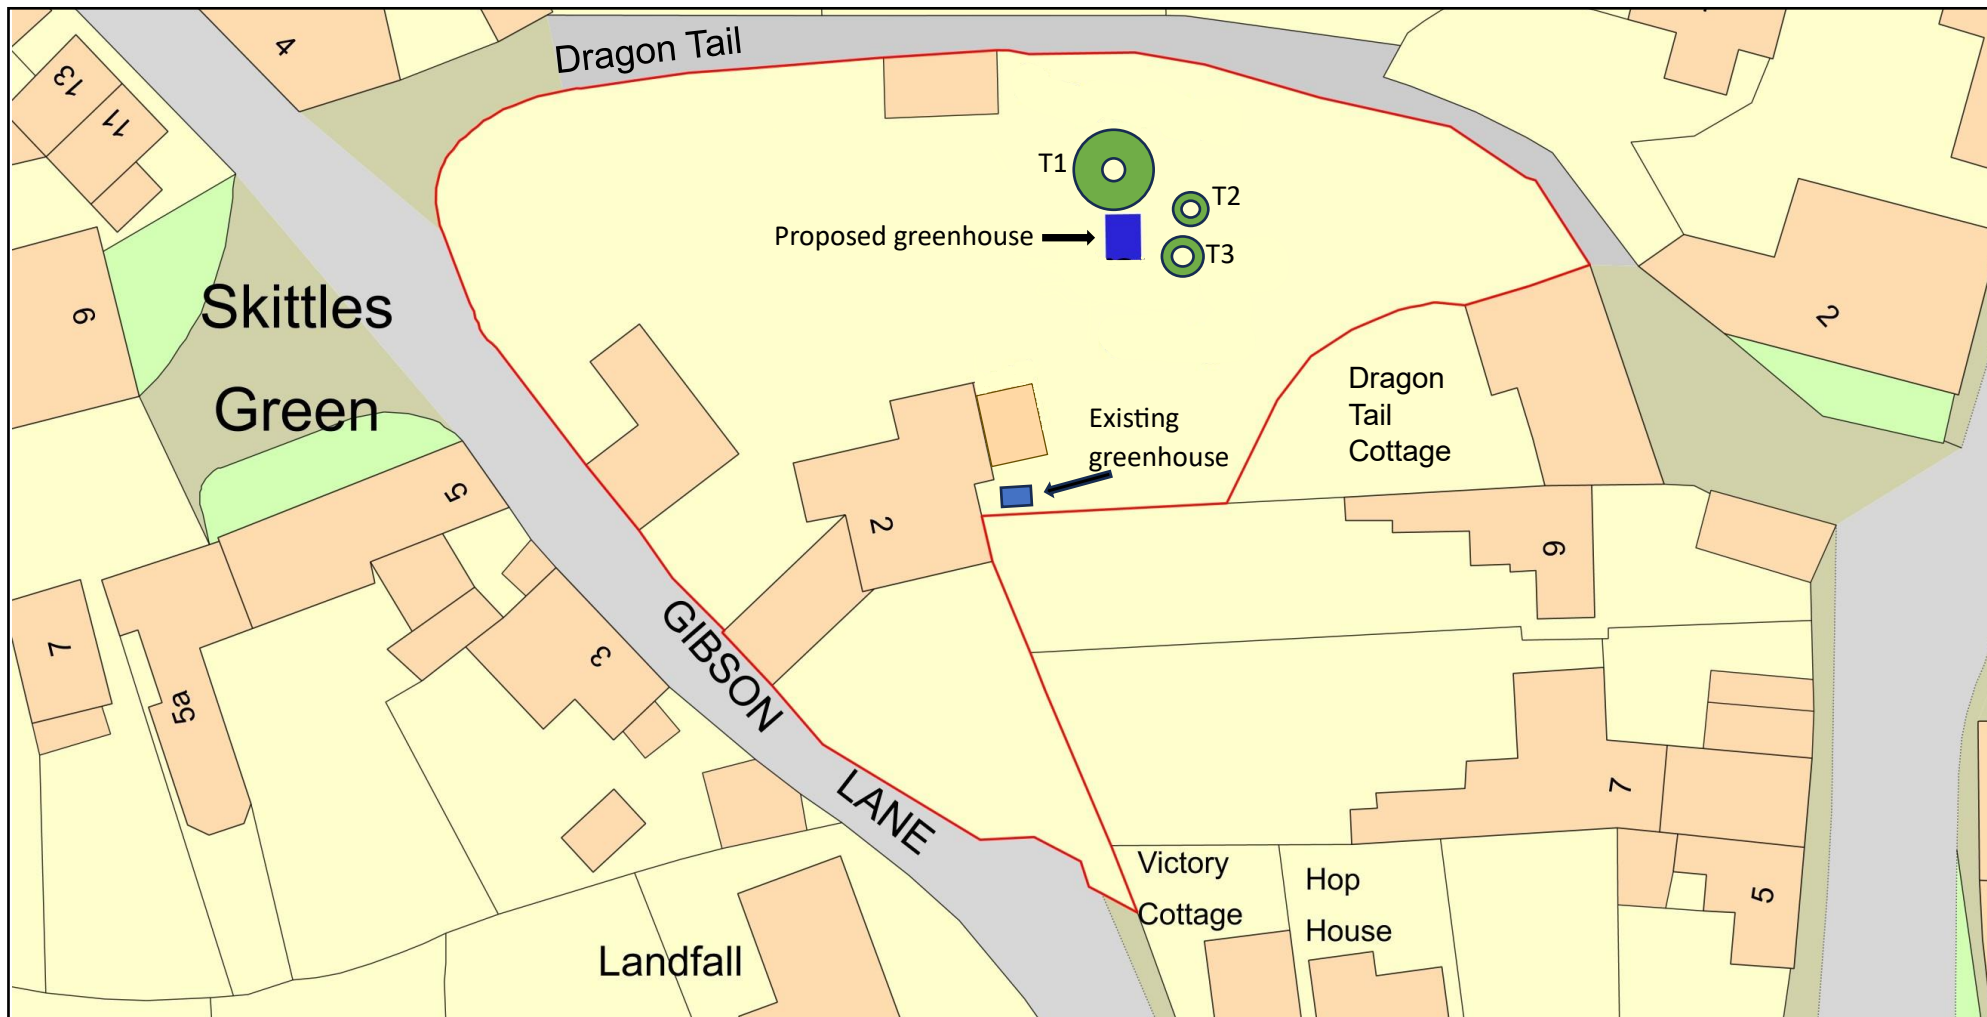

Plan Produced for: Mr & Mrs J Stoll

Date Produced: 29 Jan 2024

Plan Reference Number: TQRQM24029170202190

Scale: 1:500 @ A4