


# 2 Gibson Lane - Location Plan

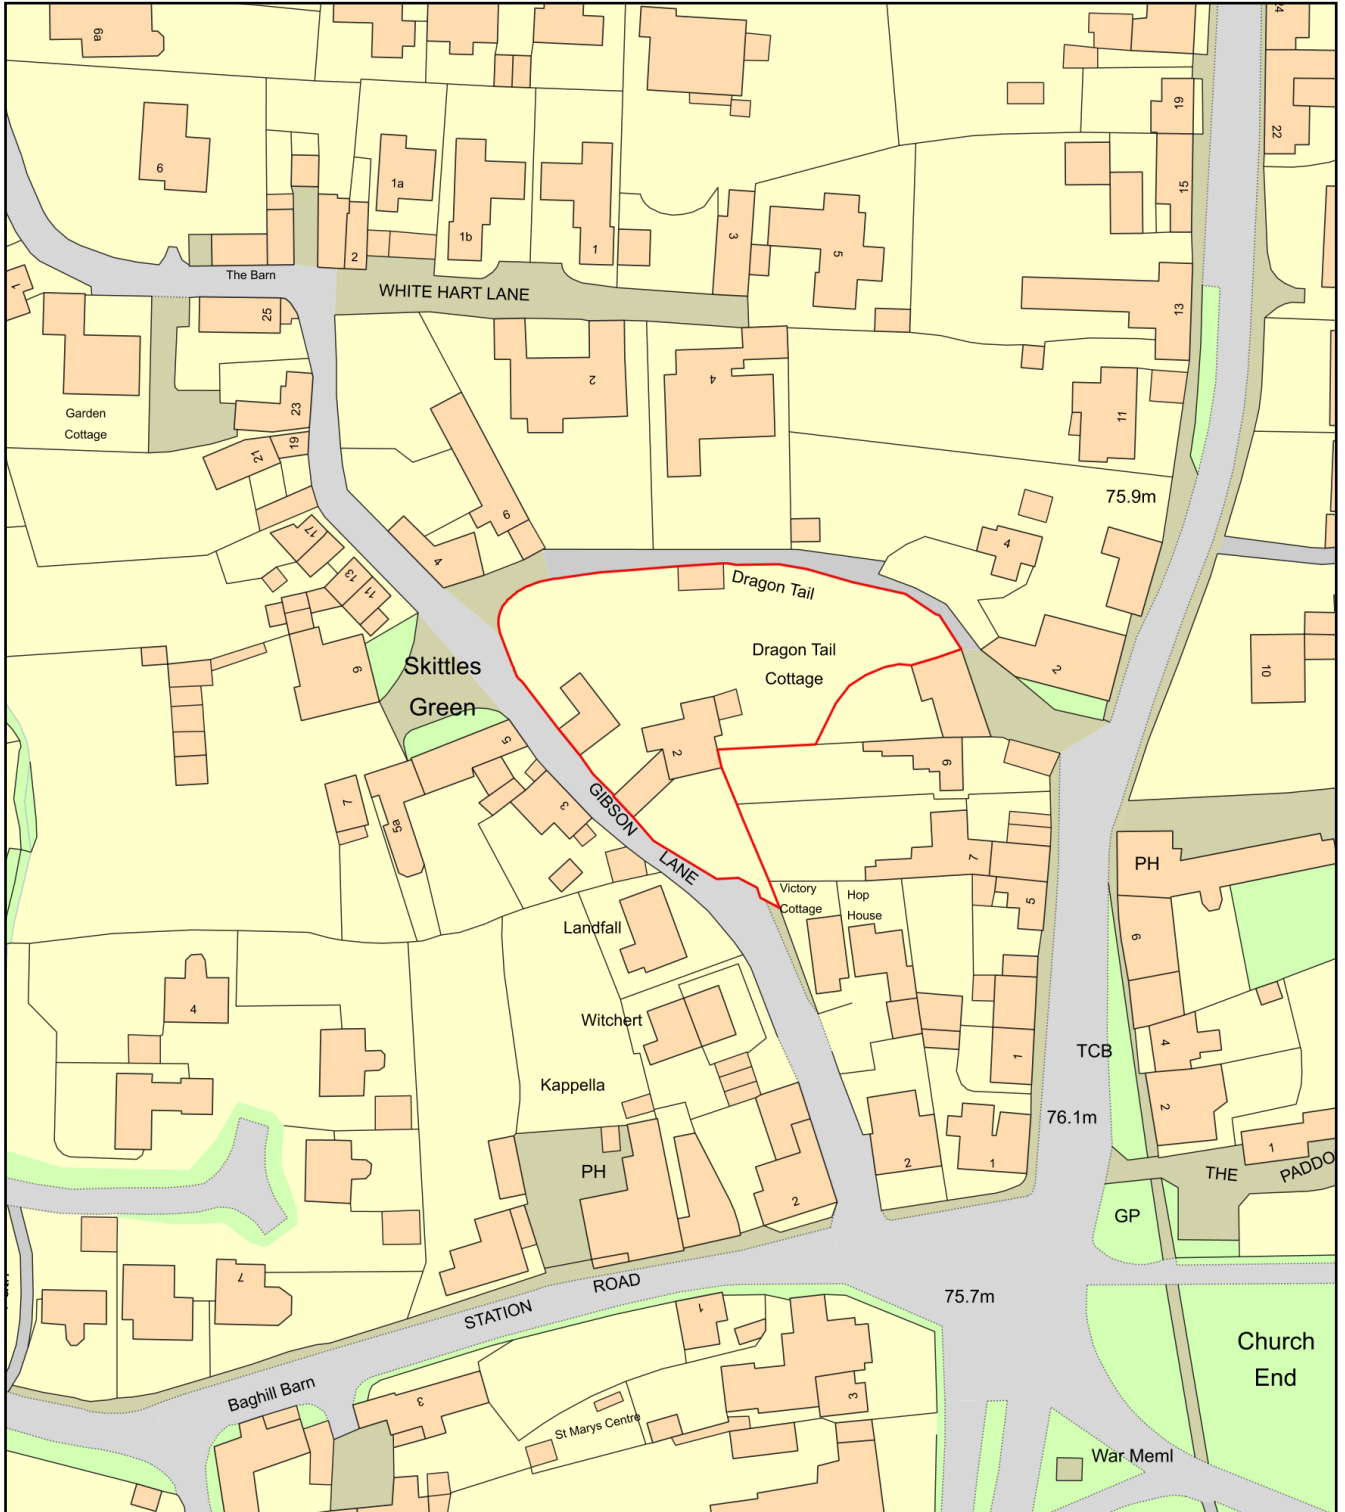

Plan Produced for: Mr & Mrs J Stoll  
Date Produced: 30 Jan 2024  
Plan Reference Number: TQRQM24030185728180  
Scale: 1:1250 @ A4