


AMENDMENTS:

A 01/02/24 NEW HOUSE MOVED OVER 300mm TO THE LEFT (NORTH-WEST)

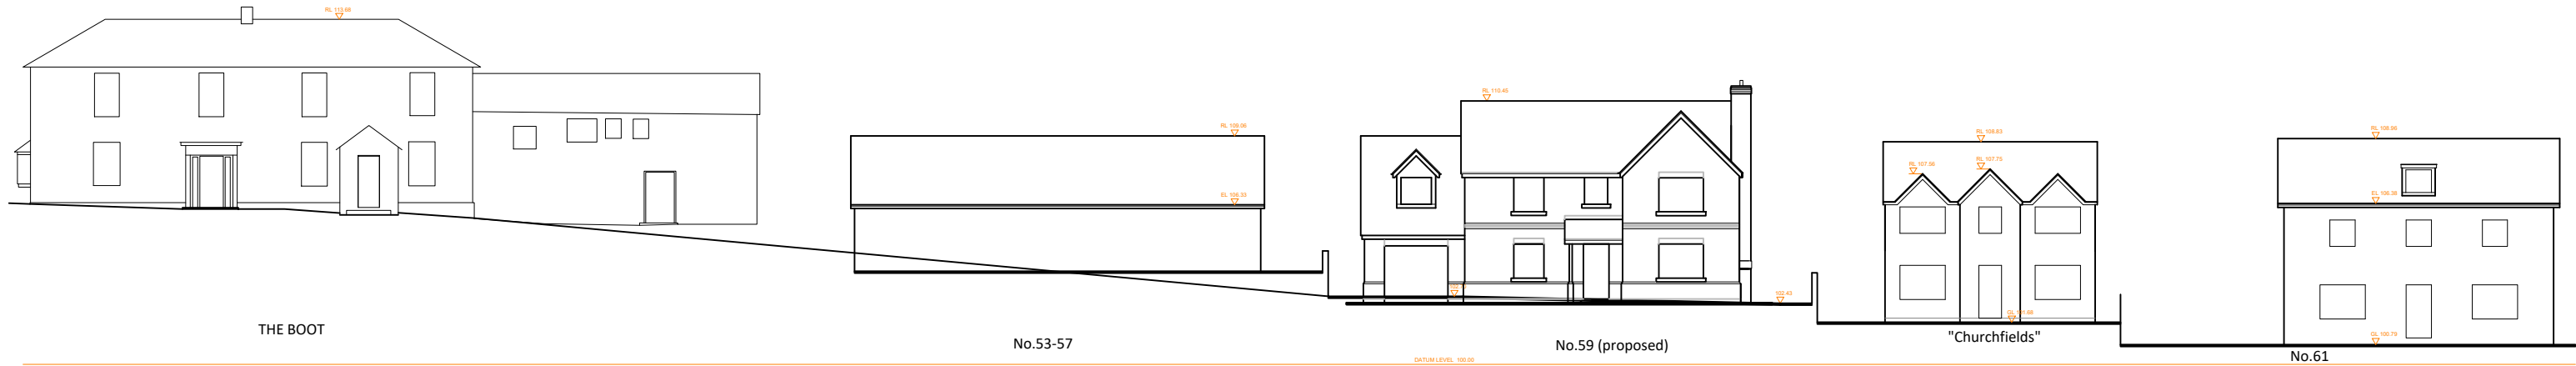

PROJECT:
Manor Cottage, 59 High Road, Soulbury, LU7 0BT

DRAWING TITLE:
Street Elevation

DRG. No.
LD/2023/01/06A

SCALE:
1:250

PAPER SIZE:
A3

DATE:
08/23

JRT ARCHITECTURAL DESIGN LIMITED

25 Shorham Rise, Two Mile Ash, Milton Keynes, MK8 8BS T: 01908 261565 M: 07990 761527 E: Jeremy@JRTArchitecturalDesign.com

