

59 High Road Soulbury LU70BT


Material Schedule

Roof Tiles
Smooth interlocking Grey



Technical specification			
Length	420 mm	Thickness	30 mm
Width	330 mm	Weight	5.50 kg
Material	Concrete	Colour	Grey
Coverage	10.7 tiles / m2 (100 mm Usage lap)	Roofing	Roofing
UV Protected	No	Pack Quantity	192
Certifications Met	BES 6001, ISO 14001, 8001	Type	Roof Tile
Manufacturer Model No	MA10428	Brand Name	Marley

Face Brickwork
Soldier course
Red Multi Blend

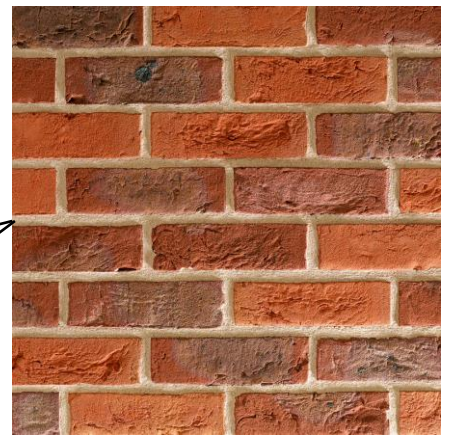



Plinth
Red Multi Blend



3 Course decorative band
Red Multi Blend



Stone Cills
Natural

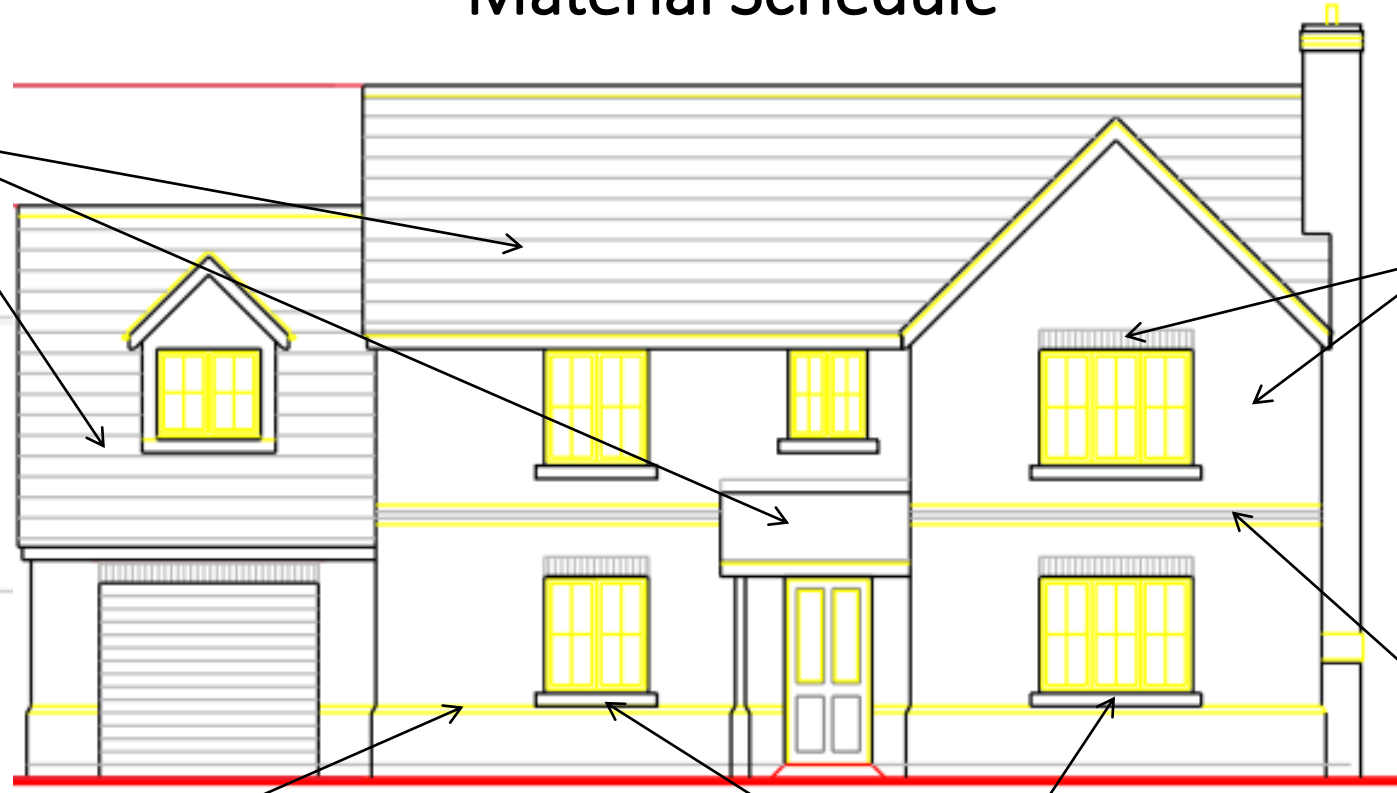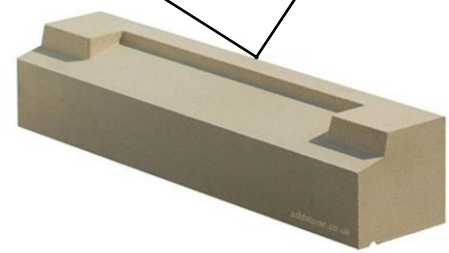

59 High Road Soulbury LU70BT

Material Schedule

Cladding
Composite Grey



Casement Windows
Georgian Bar
UPVC Anthracite Grey



Garage Door
Composite Grey



Front Door
Composite Grey



59 High Road Soulbury LU70BT

Guttering
PVC Black



Material Schedule



Soffits / Fascias
Composite Anthracite



59 High Road Soulbury LU70BT

Material Schedule

Roof Lights
Velux



Bifold Doors
Aluminium Anthracite Grey




Rear Door
UPVC Anthracite Grey



REAR ELEVATION

59 High Road Soulbury LU70BT

Material Schedule

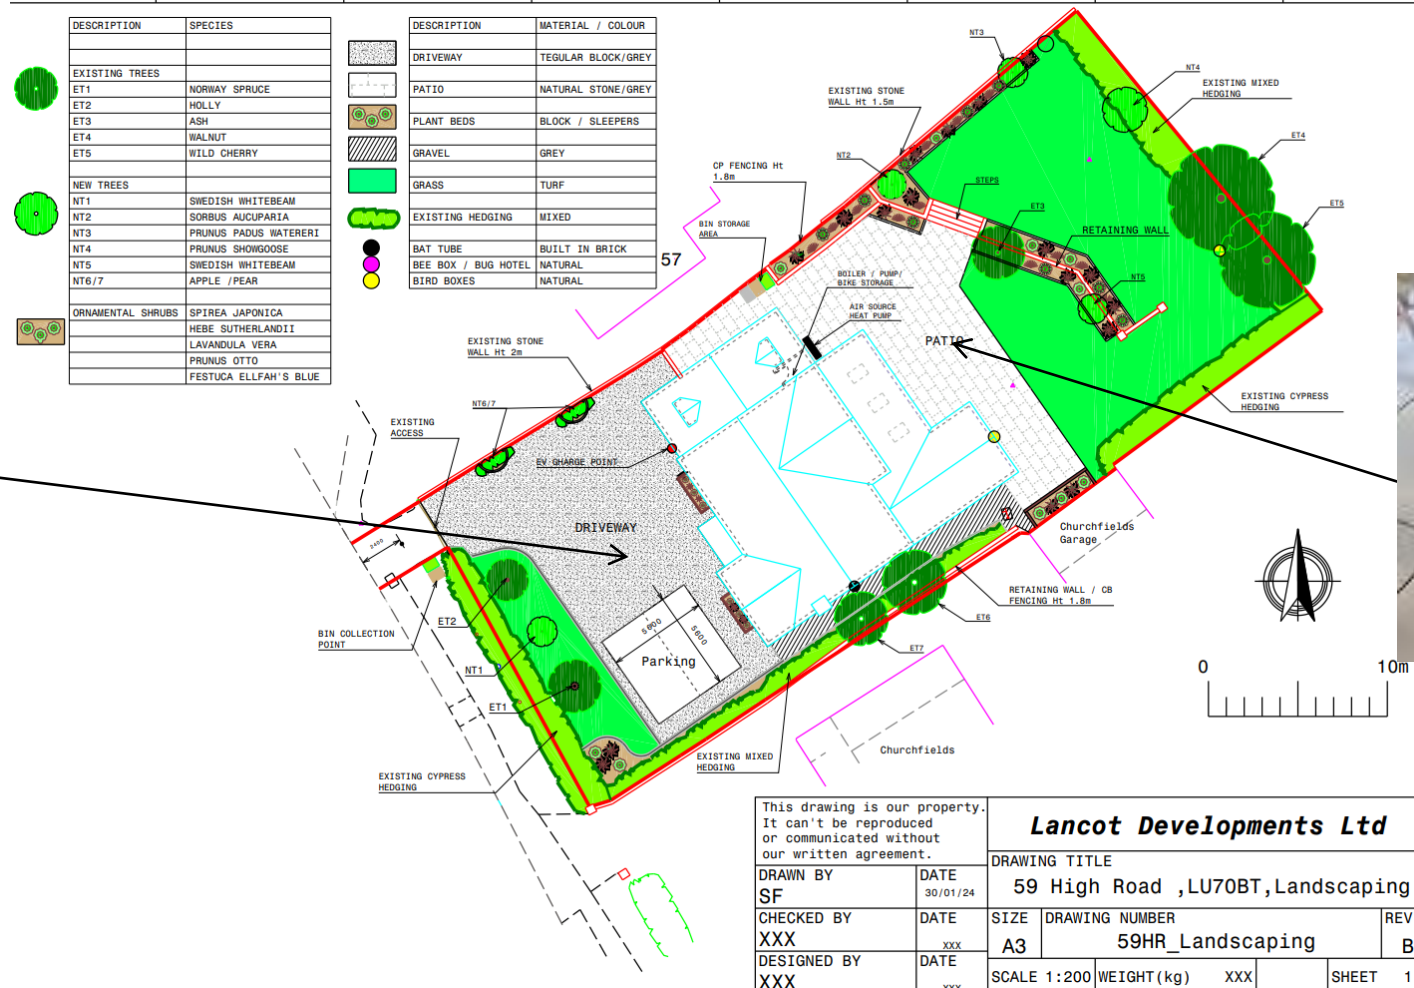

Front Driveway
Tegular Block



Rear Patio
Sandstone



This drawing is our property. It can't be reproduced or communicated without our written agreement.		Lancot Developments Ltd	
DRAWN BY	DATE	DRAWING TITLE	
SF	30/01/24	59 High Road ,LU70BT,Landscaping	
CHECKED BY	DATE	SIZE	DRAWING NUMBER
XXX	xxx	A3	59HR_Landscaping
DESIGNED BY	DATE	SCALE 1:200	WEIGHT (kg) XXX
XXX	yyy		SHEET 1/1