




FRONT ELEVATION

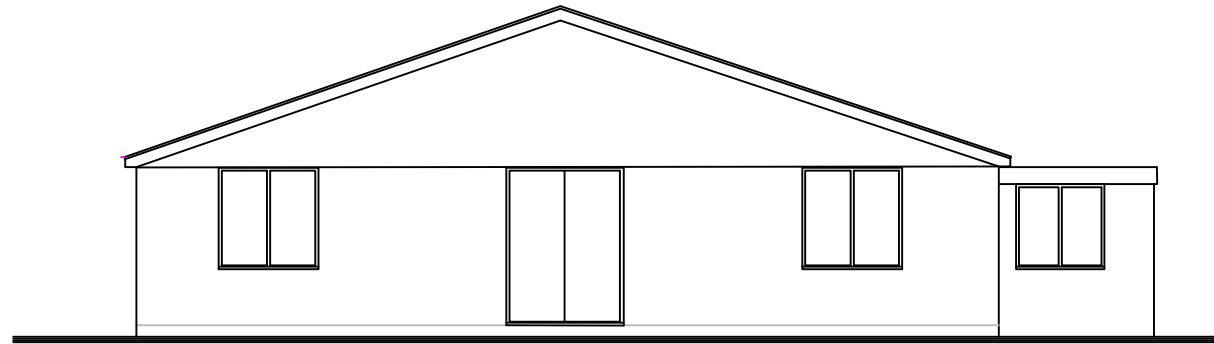


REAR ELEVATION

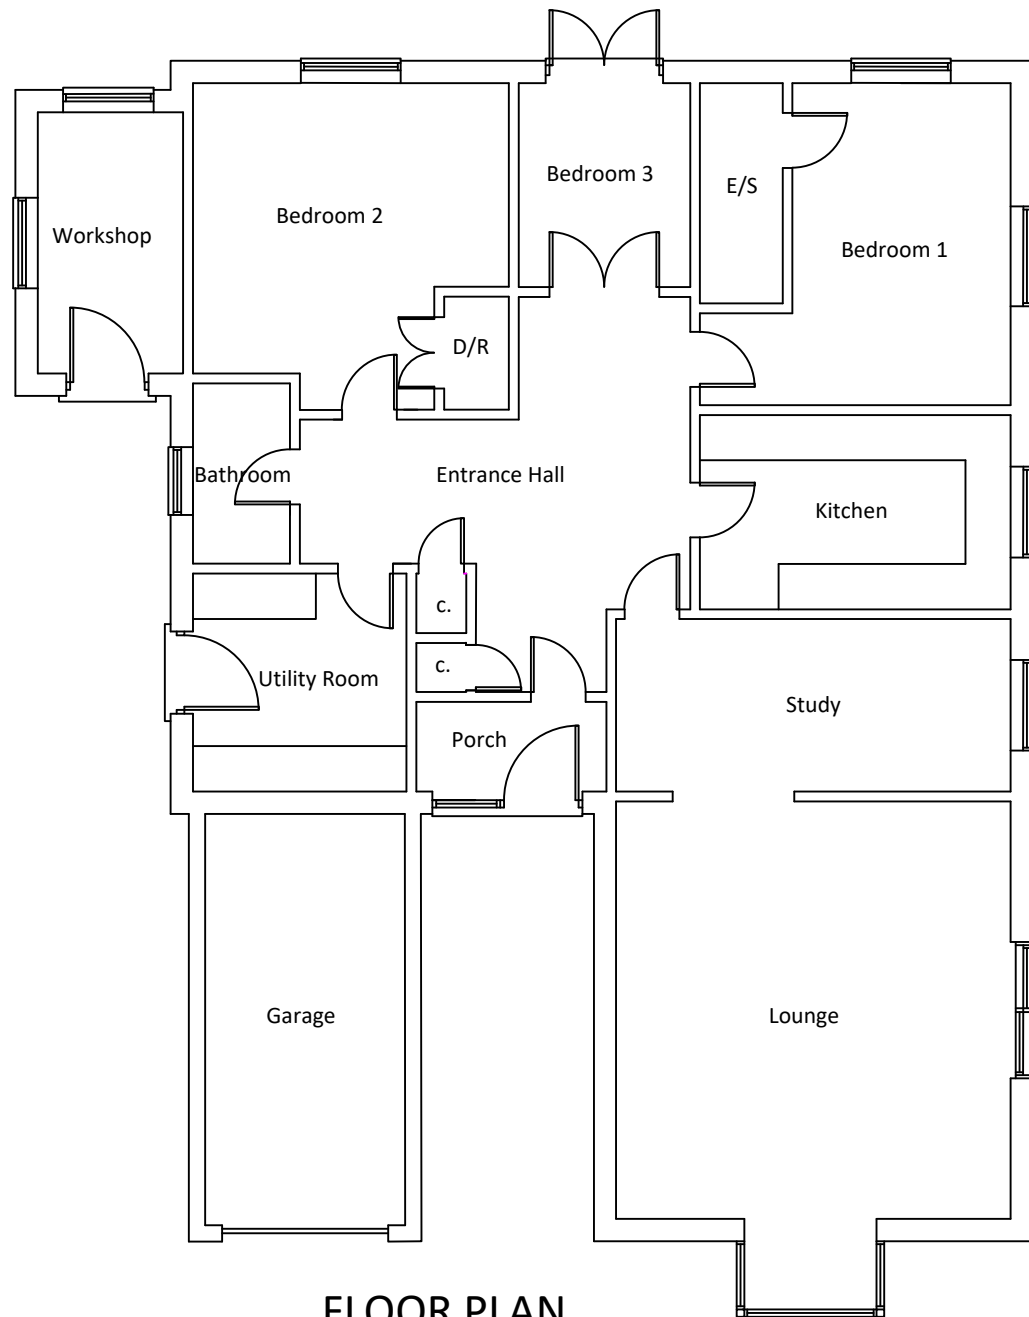

FLOOR PLAN

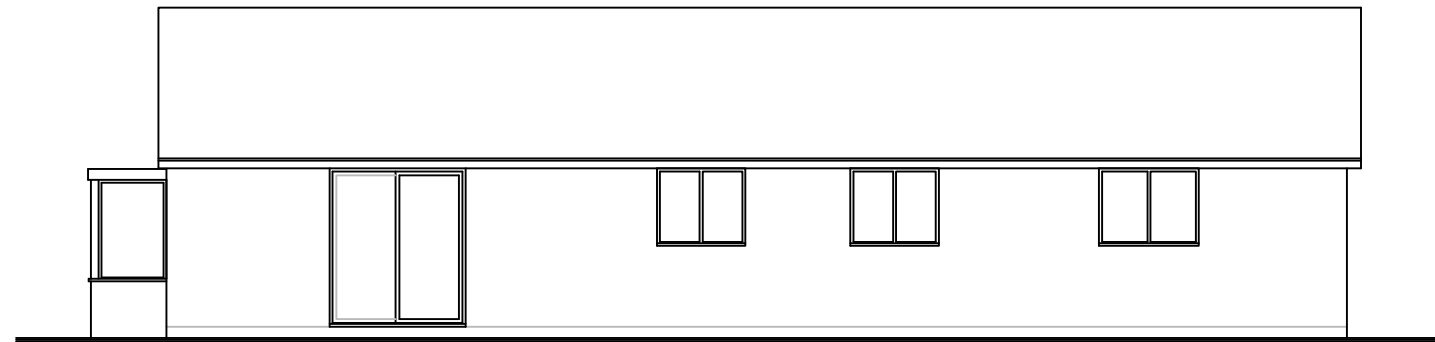

SIDE ELEVATION

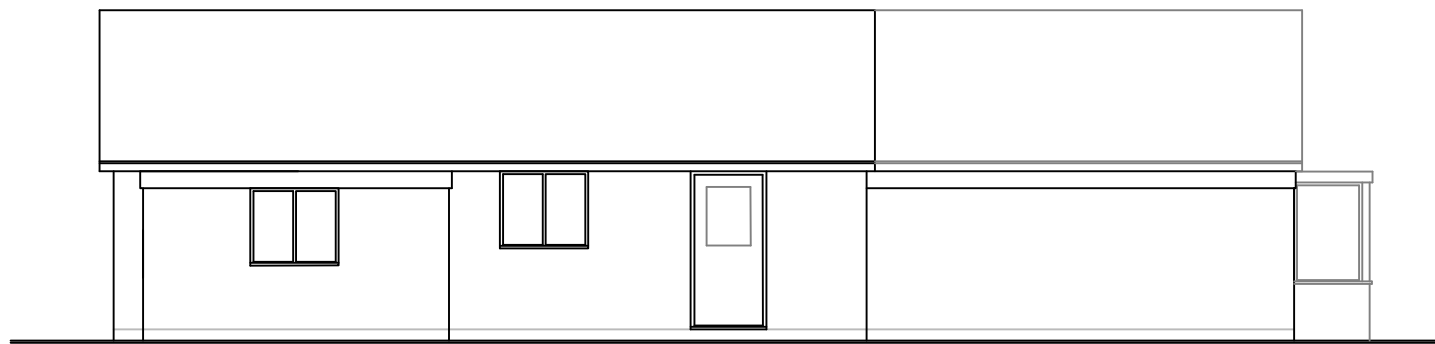

SIDE ELEVATION

