


H G F E D C B A

| DESCRIPTION              | SPECIES               |
|--------------------------|-----------------------|
| <b>EXISTING TREES</b>    |                       |
| ET1                      | NORWAY SPRUCE         |
| ET2                      | HOLLY                 |
| ET3                      | ASH                   |
| ET4                      | WALNUT                |
| ET5                      | WILD CHERRY           |
| <b>NEW TREES</b>         |                       |
| NT1                      | SWEDISH WHITEBEAM     |
| NT2                      | SORBUS AUCUPARIA      |
| NT3                      | PRUNUS PADUS WATERERI |
| NT4                      | PRUNUS SHOWGOOSE      |
| NT5                      | SWEDISH WHITEBEAM     |
| NT6/7                    | APPLE /PEAR           |
| <b>ORNAMENTAL SHRUBS</b> |                       |
|                          | SPIREA JAPONICA       |
|                          | HEBE SUTHERLANDII     |
|                          | LAVANDULA VERA        |
|                          | PRUNUS OTTO           |
|                          | FESTUCA ELLFAH'S BLUE |

| DESCRIPTION         | MATERIAL / COLOUR  |
|---------------------|--------------------|
| DRIVEWAY            | TEGULAR BLOCK/GREY |
| PATIO               | NATURAL STONE/GREY |
| PLANT BEDS          | BLOCK / SLEEPERS   |
| GRAVEL              | GREY               |
| GRASS               | TURF               |
| EXISTING HEDGING    | MIXED              |
| BAT TUBE            | BUILT IN BRICK     |
| BEE BOX / BUG HOTEL | NATURAL            |
| BIRD BOXES          | NATURAL            |

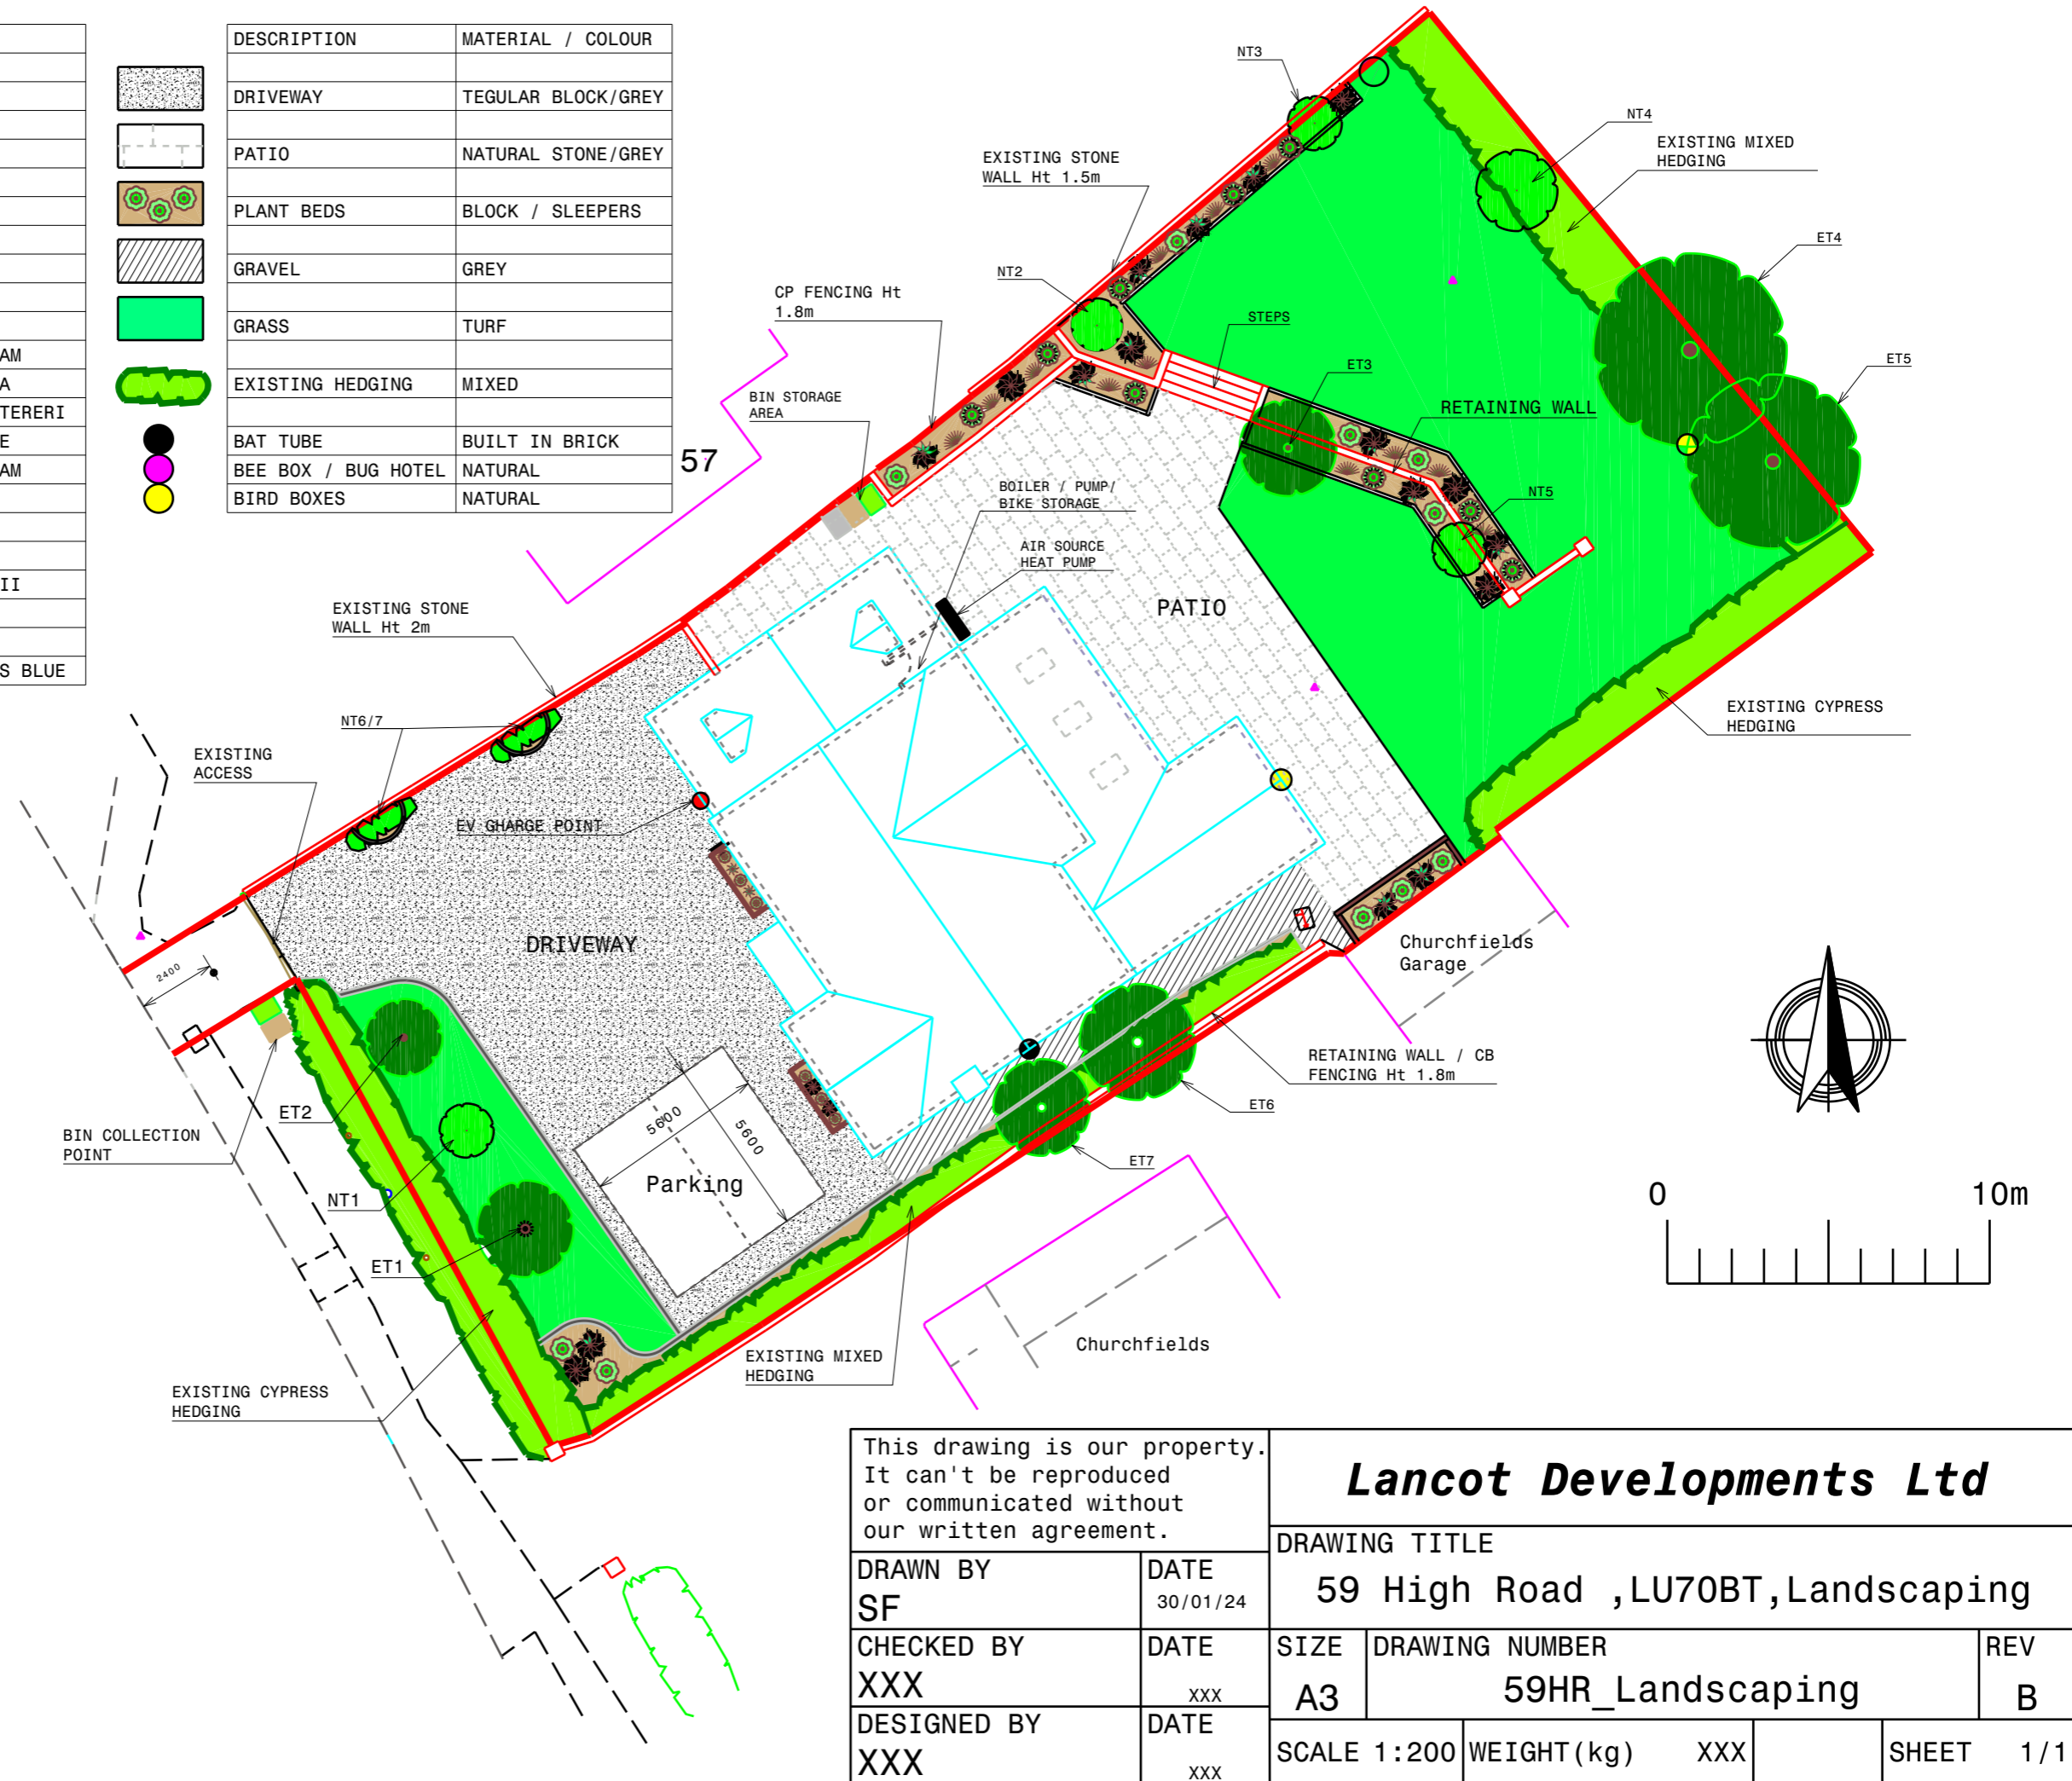

This drawing is our property. It can't be reproduced or communicated without our written agreement.

|                                       |                             |                           |   |  |
|---------------------------------------|-----------------------------|---------------------------|---|--|
| <p><b>Lancot Developments Ltd</b></p> |                             |                           |   |  |
|                                       |                             |                           |   | <p>DRAWING TITLE</p> <p>59 High Road , LU70BT, Landscaping</p> |
| <p>DRAWN BY</p> <p>SF</p>             | <p>DATE</p> <p>30/01/24</p> | <p>SIZE</p> <p>A3</p>     | <p>DRAWING NUMBER</p> <p>59HR_Landscaping</p> | <p>REV</p> <p>B</p>  |
| <p>CHECKED BY</p> <p>XXX</p>          | <p>DATE</p> <p>XXX</p>      | <p>SCALE</p> <p>1:200</p> | <p>WEIGHT (kg)</p> <p>XXX</p>                 | <p>SHEET</p> <p>1/1</p>  |
| <p>DESIGNED BY</p> <p>XXX</p>         | <p>DATE</p> <p>XXX</p>      |                           |   |  |

H G F E D C B A