



© Copyright remains with D² DESIGN STUDIO LTD - All stated dimensions to be verified on site and the designer notified of any discrepancies - Size and suitability of specified foundations and ground bearing pressure to be verified on site by the Building Inspector - This drawing is for pre contract information only, and further details may be required on site - This drawing has been produced for statutory applications only - This drawing to be read in accordance with the specification/Bills of Materials and related drawings.

DRAWINGS AND SPECIFICATIONS ARE FOR DESIGN INTENT ONLY FOR USE IN SUPPORT OF STATUTORY APPLICATIONS - CONSTRUCTION ISSUE DETAILS, SPECIFICATIONS AND SETTING OUT ARE THE RESPONSIBILITY OF THE PRINCIPAL CONTRACTOR WHO IS THE DESIGNER IN ACCORDANCE WITH CDM REGULATIONS

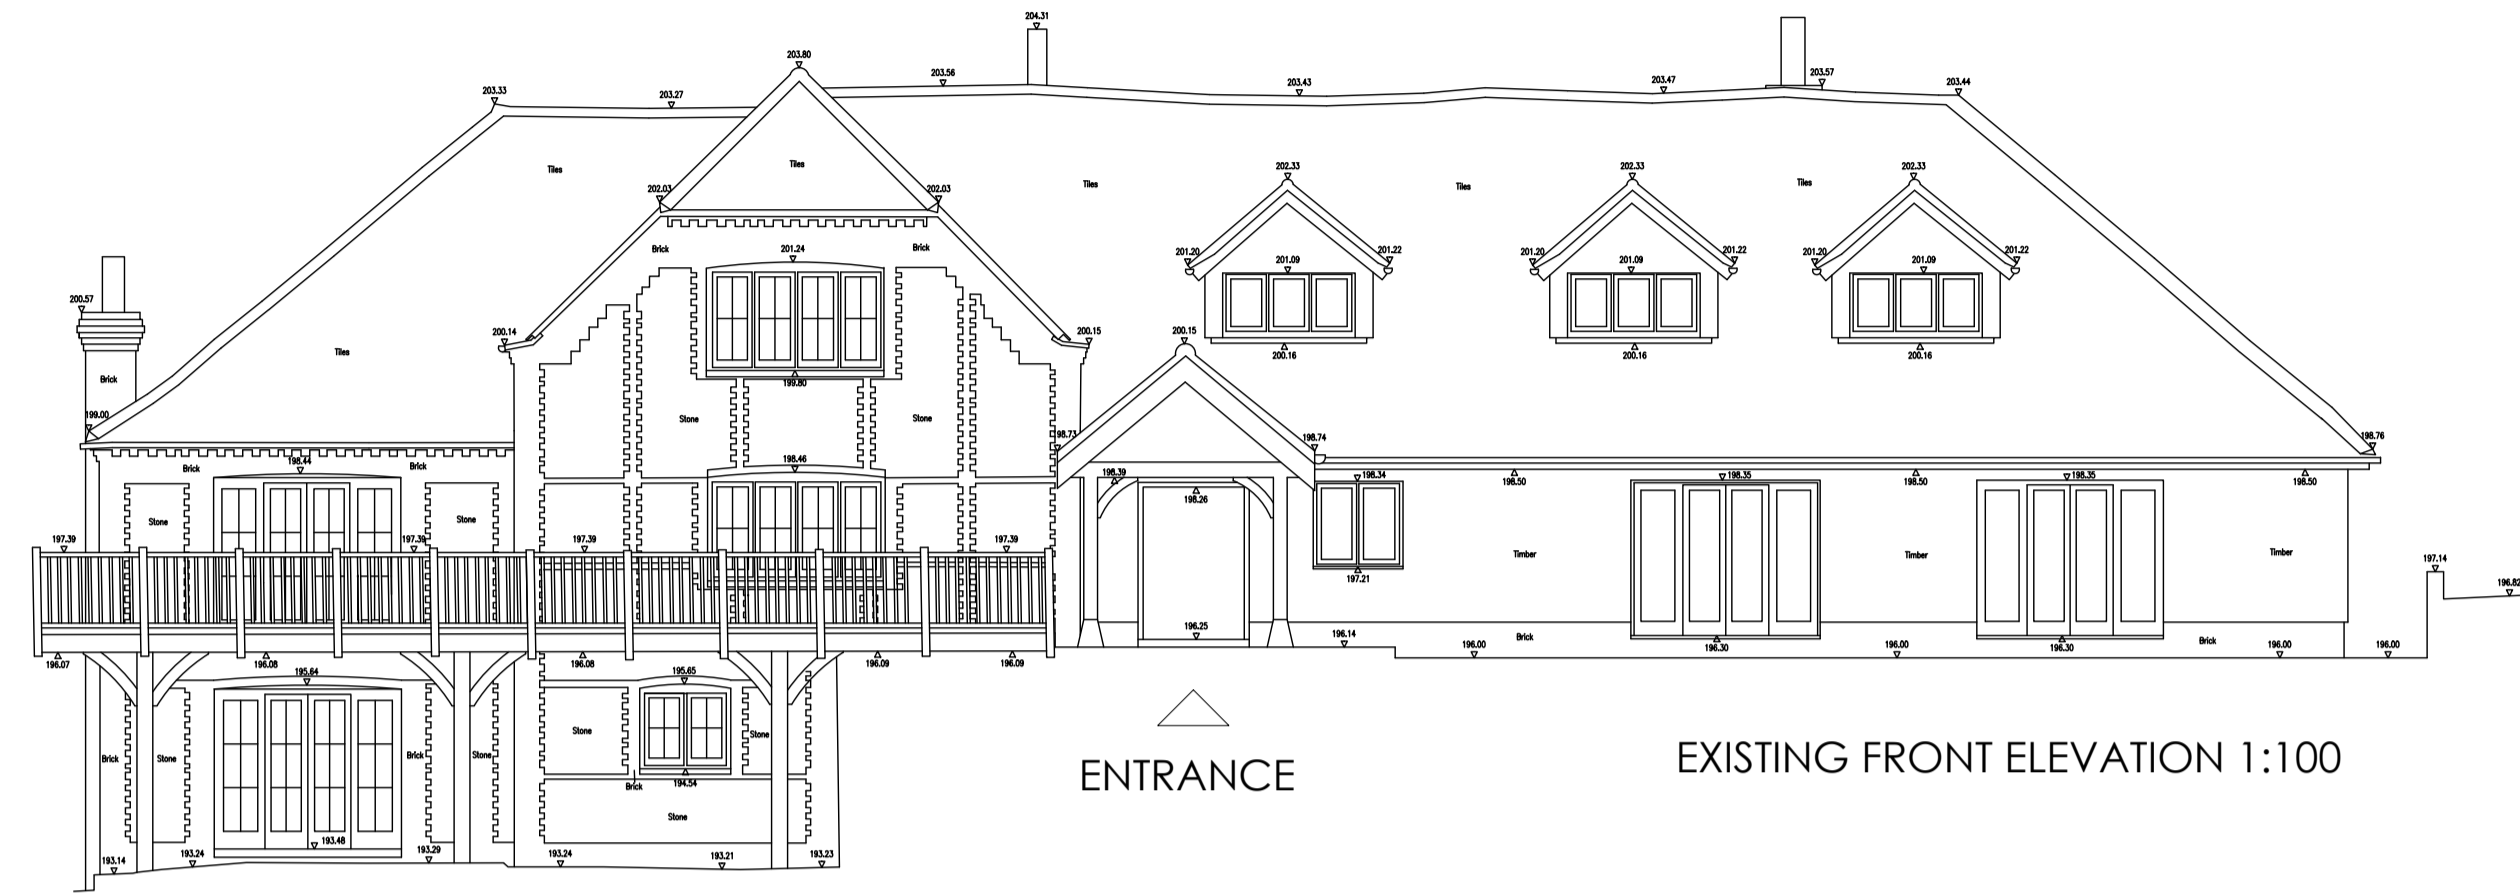


ENTRANCE


EXISTING FRONT ELEVATION 1:100

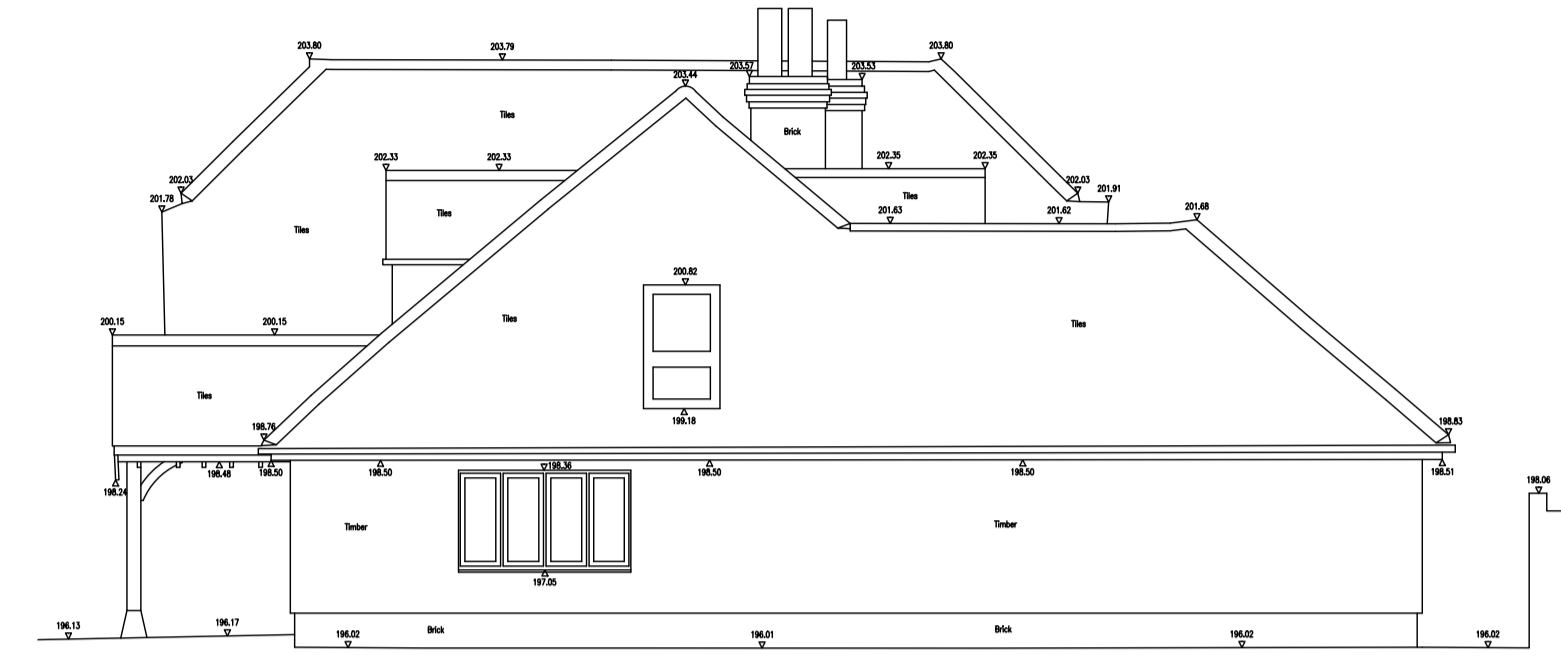


EXISTING SIDE ELEVATION 1:100

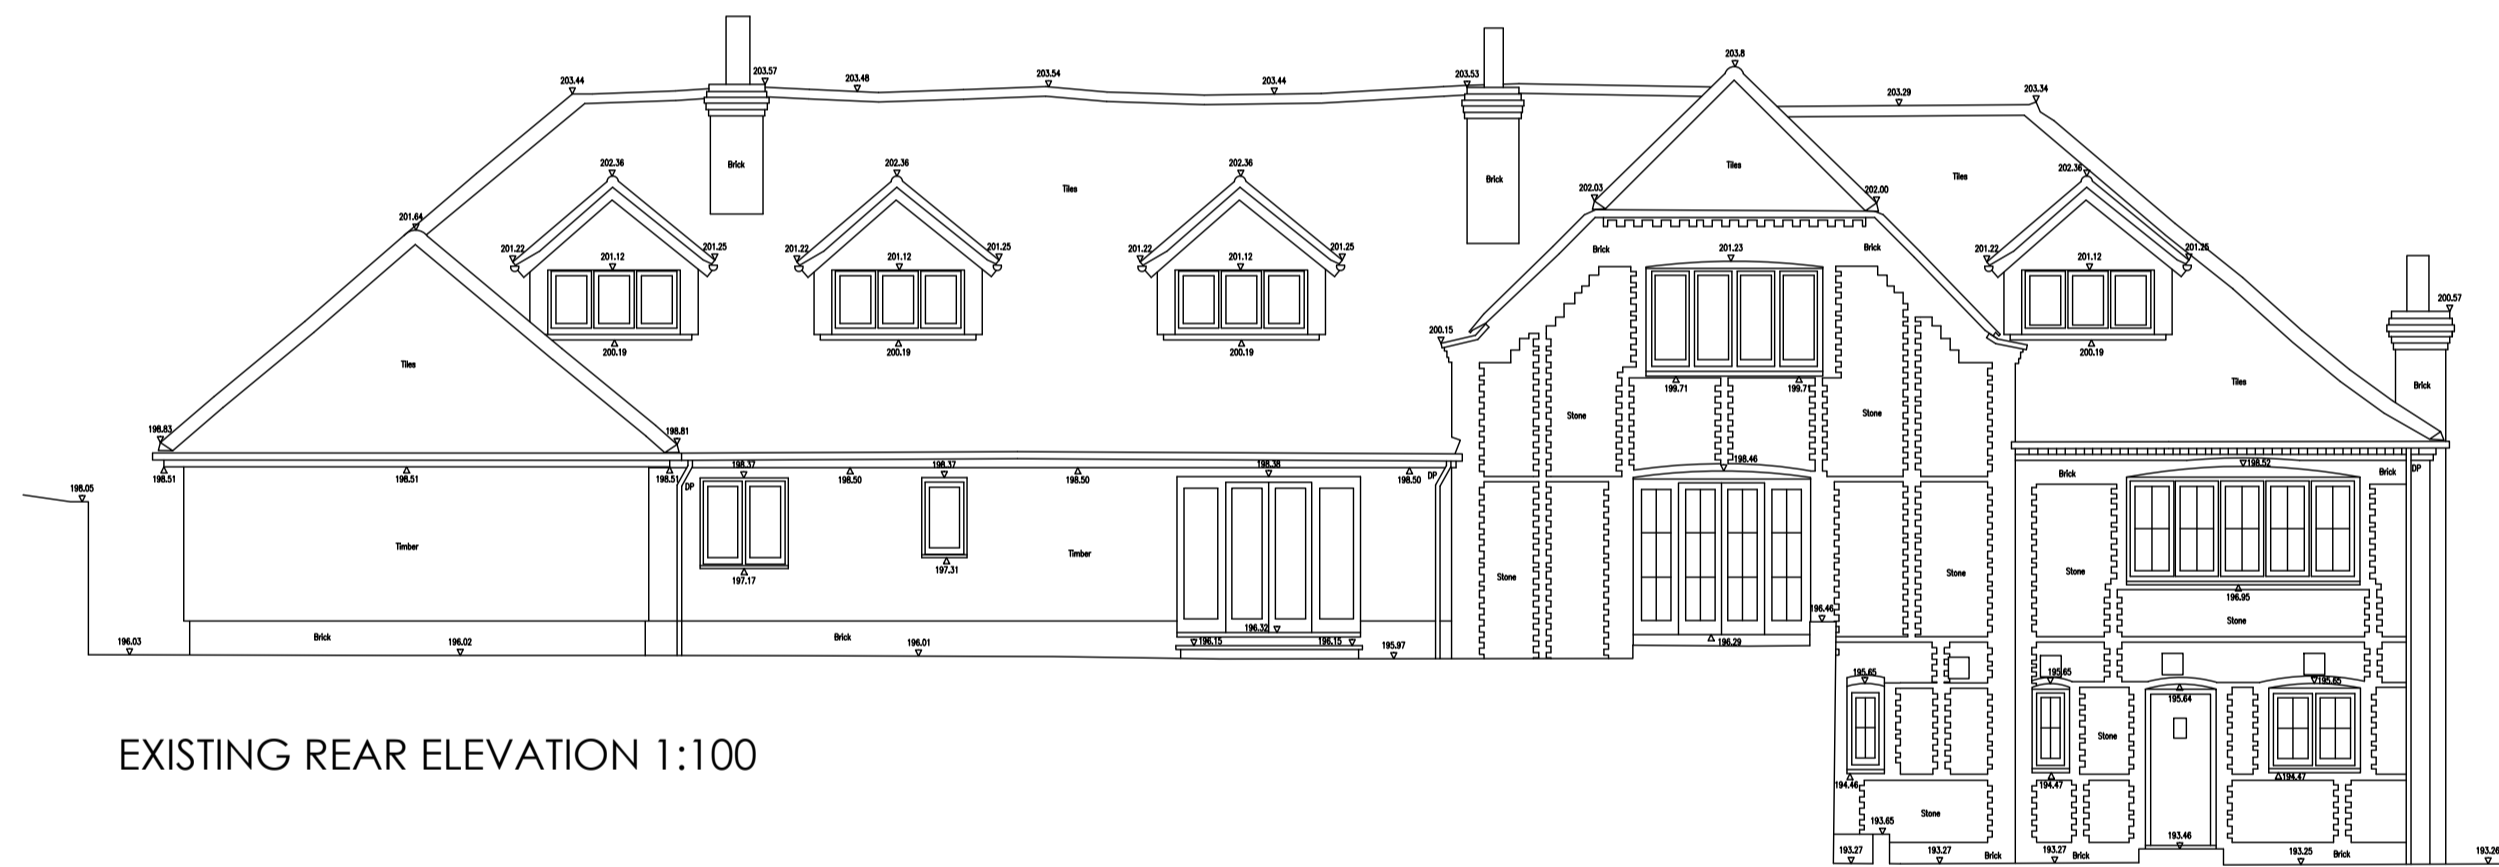


EXISTING REAR ELEVATION 1:100

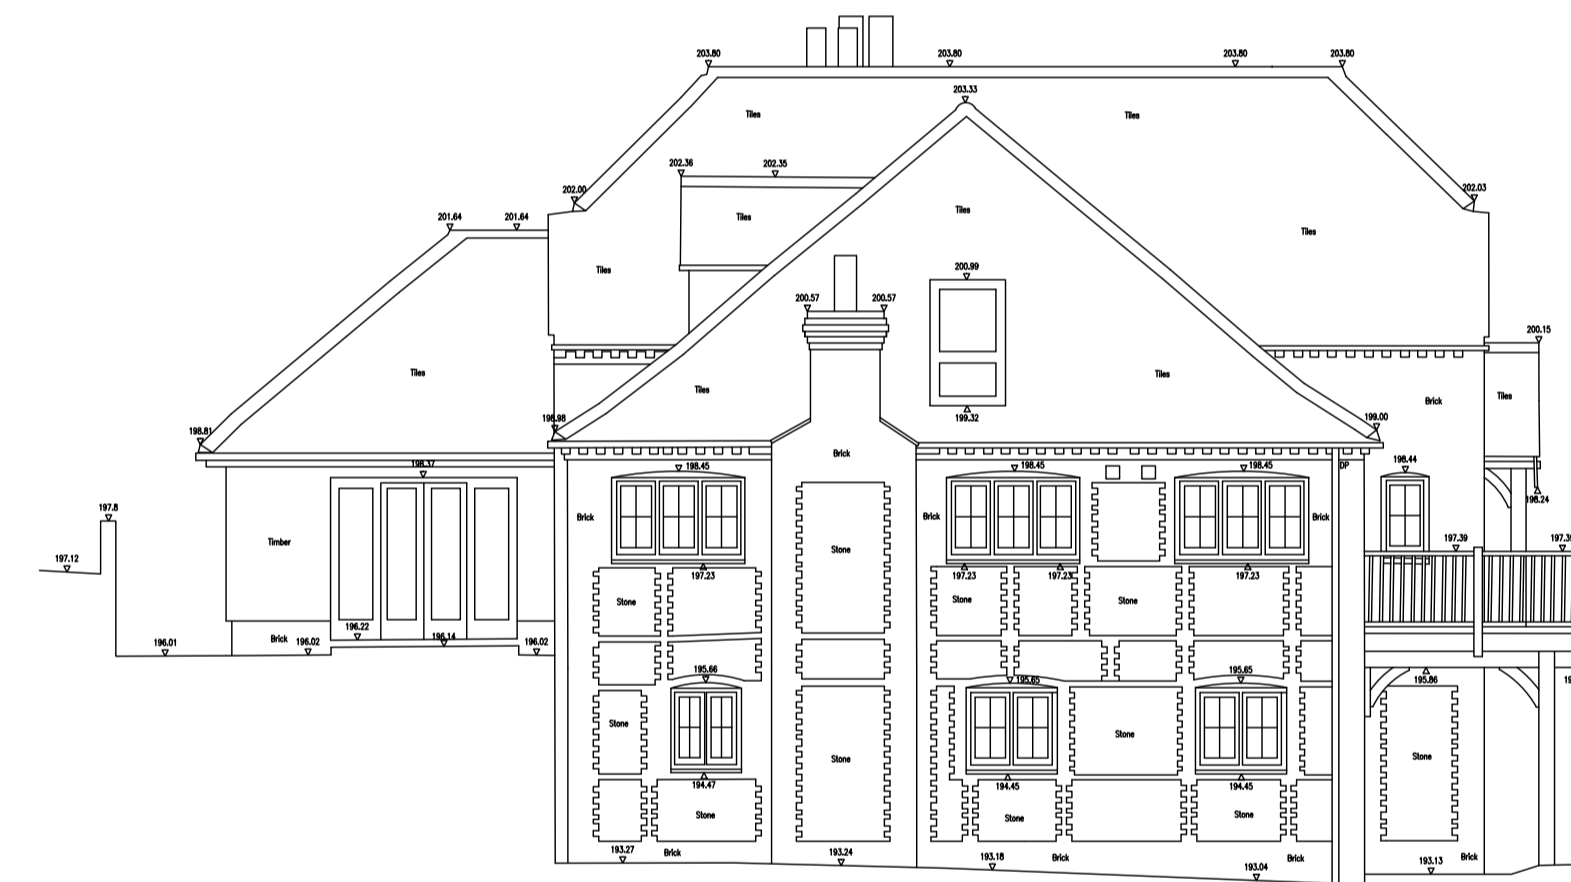

EXISTING SIDE ELEVATION 1:100

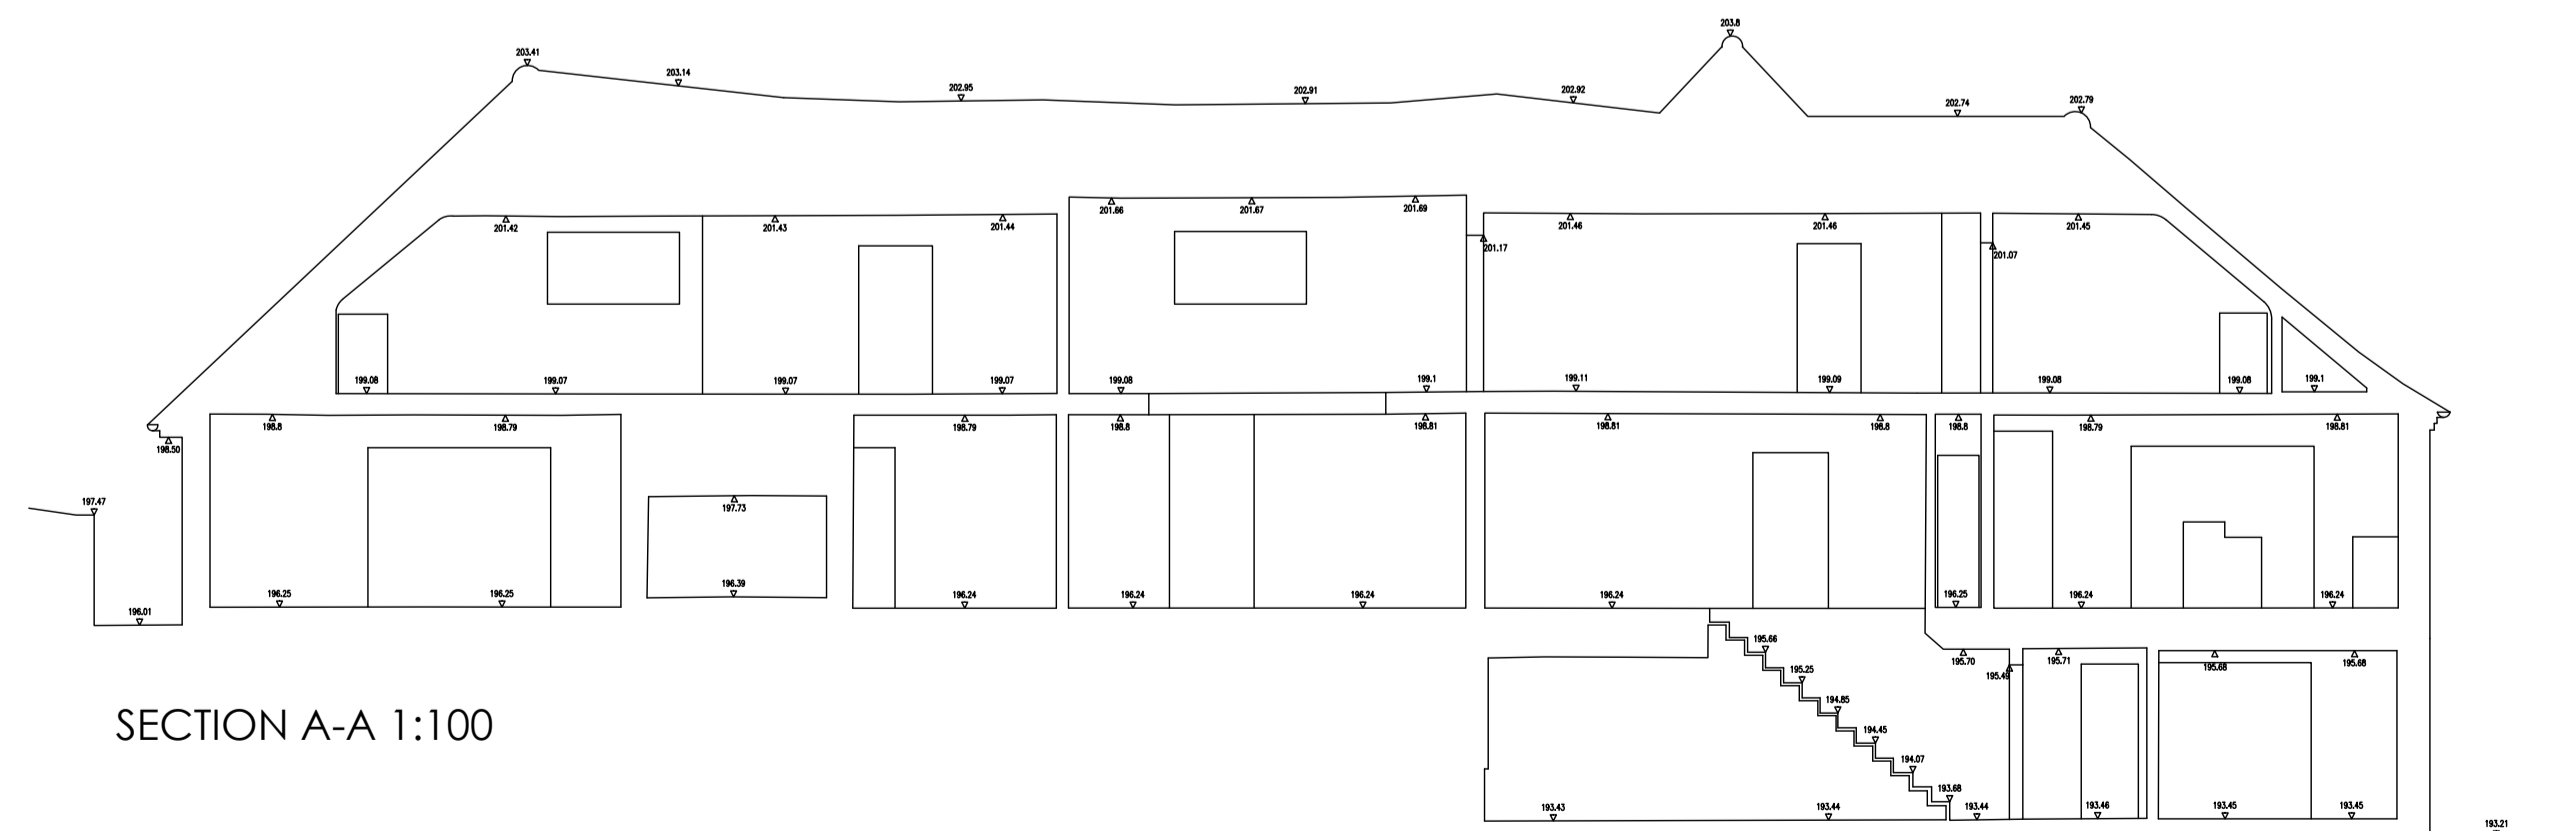

SECTION A-A 1:100

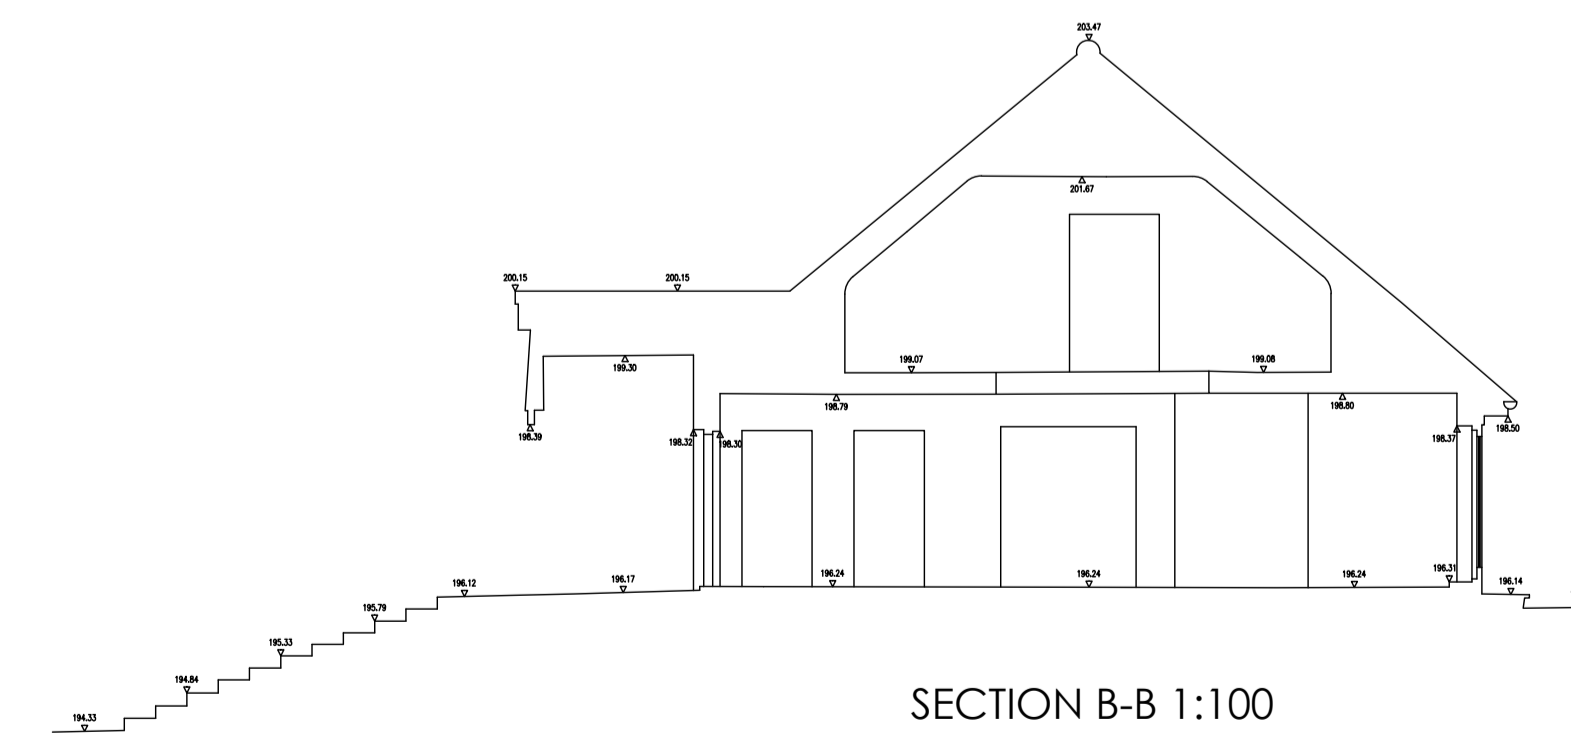

SECTION B-B 1:100

NB THIS DRAWING IS FOR FULL PLANS PLANNING APPLICATION USE ONLY - ADDITIONAL SITE/CONSTRUCTION DETAILS AND SPECIFICATIONS WILL BE NECESSARY FOR TENDERING & SITE CONSTRUCTION PURPOSES FOLLOWING EXPOSURE OF EXISTING STRUCTURE/GROUND/SERVICES & LEVELS

FINAL AS-BUILT ISSUE	<input type="checkbox"/>	CONSTRUCTION ISSUE	<input type="checkbox"/>
CONTRACT ISSUE	<input type="checkbox"/>	CONSTRUCTION ISSUE	<input type="checkbox"/>
PRE-CONTRACT USE ONLY	<input type="checkbox"/>	NOT FOR CONSTRUCTION	<input type="checkbox"/>
TENDER USE ONLY	<input type="checkbox"/>	NOT FOR CONSTRUCTION	<input type="checkbox"/>
BUILDING REGULATION USE ONLY	<input type="checkbox"/>	NOT FOR CONSTRUCTION	<input type="checkbox"/>
PLANNING APPLICATION USE ONLY	<input checked="" type="checkbox"/>	NOT FOR CONSTRUCTION	<input type="checkbox"/>
PRELIMINARY FOR COMMENT	<input type="checkbox"/>	NOT FOR CONSTRUCTION	<input type="checkbox"/>
SKETCH SCHEME	<input type="checkbox"/>	NOT FOR CONSTRUCTION	<input type="checkbox"/>