



SITE LOCATION PLAN
SCALE 1:2500

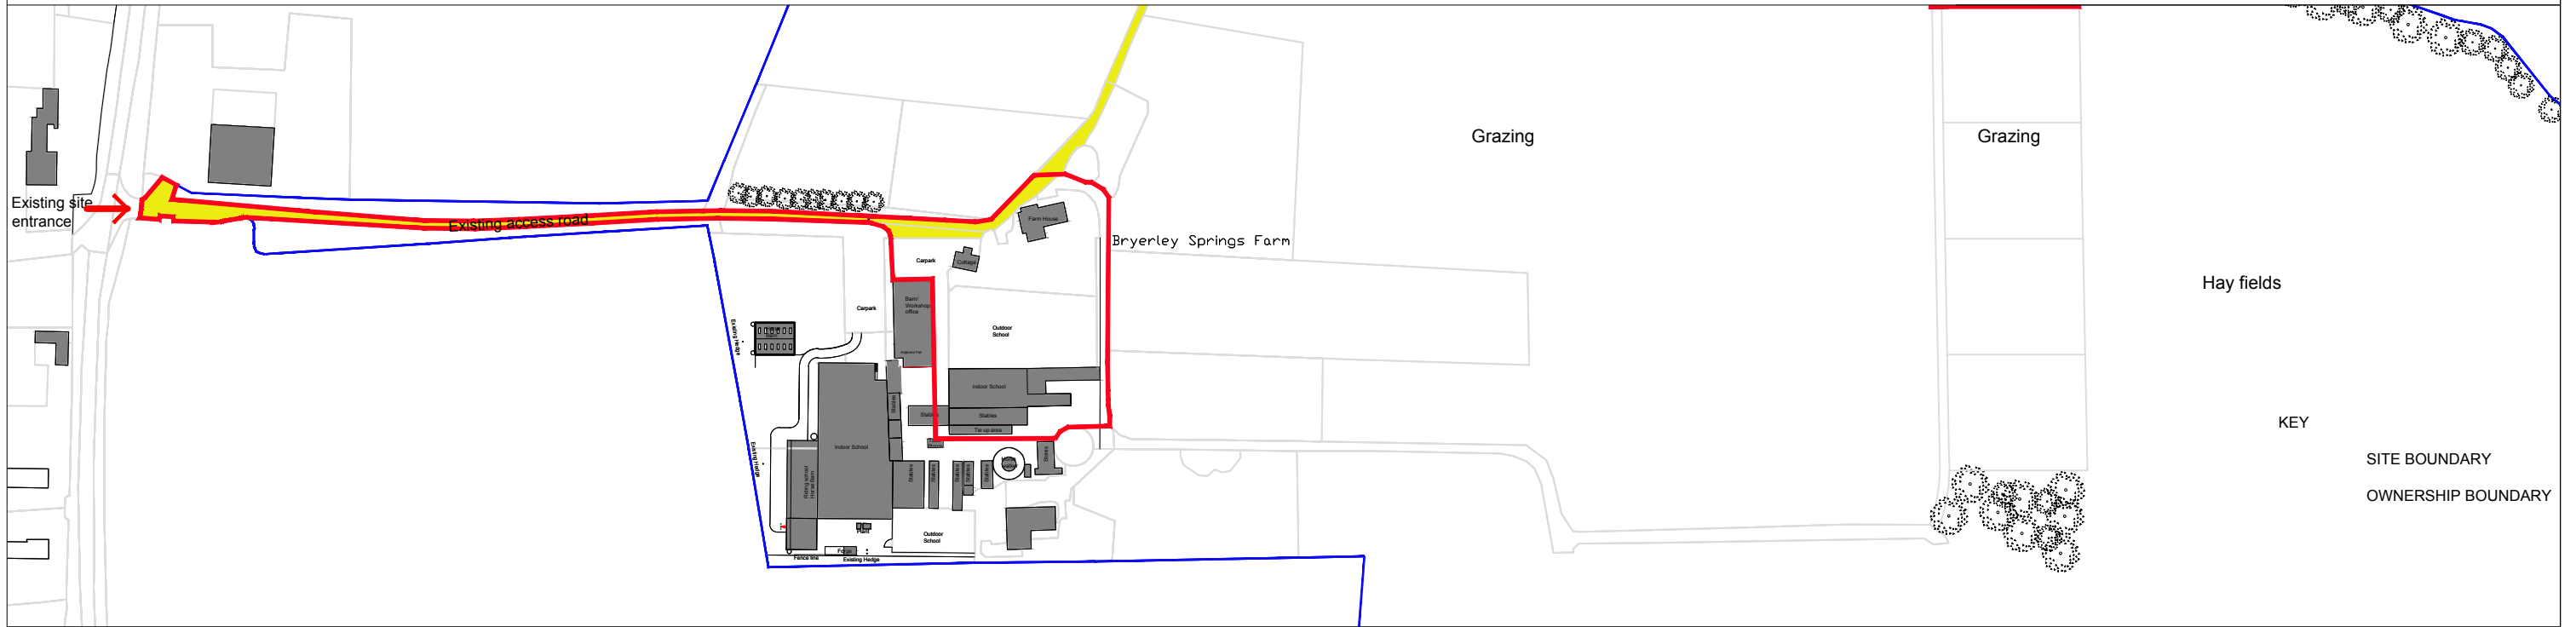

SITE LOCATION PLAN
SCALE 1:1250

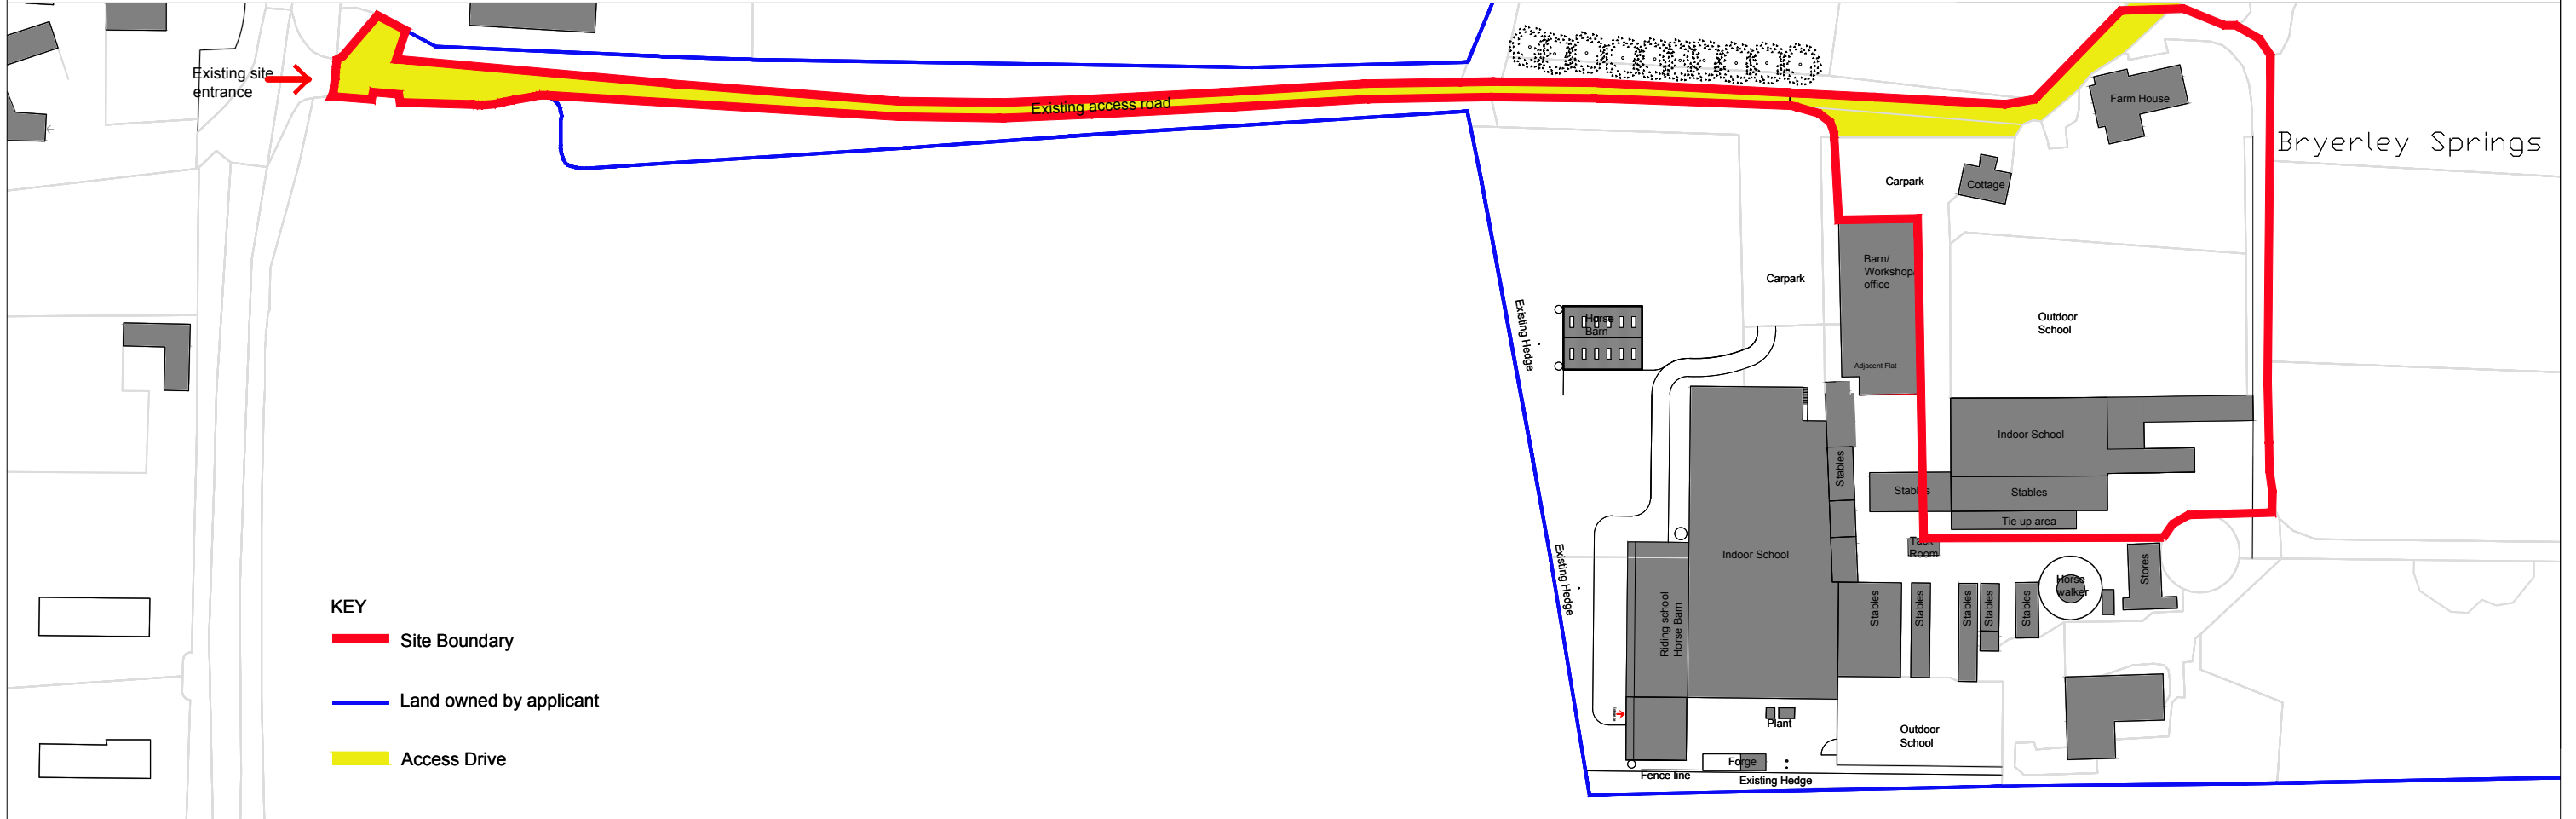

REVISION:	DATE:	DESCRIPTION:	GENERAL NOTES		SCALE BAR	NORTH POINT	CLIENT:		PROJECT:		BRYERLEY SPRINGS FARM					
			This drawing is the property of BRYERLEY SPRINGS FARM and should not be reproduced without prior permission.					BRYAN RUMBOLD		BRYERLEY SPRINGS FARM						
			DO NOT SCALE from this drawing. Use noted dimensions only. All dimensions to be checked on site by contractor before commencement of works and any discrepancies reported before proceeding. Discard DO NOT SCALE FOR PLANNING PURPOSES.					DRAWING TITLE:		SCALE @ A3:		PROJECT CODE:				
			Proposals are subject to Local Authority approval.					SITE LOCATION PLAN		1:2500 / 1:1250		BSF-01				
STANDARDS:					SCALE 1: 2500 @A3 (units in metres)		DRAWING STATUS:		DRAW DATE:		DRAWING NUMBER:					
All works are to be carried out in accordance with current Codes of Practice, British Standards and Building Regulations.					SCALE 1: 1250 @A3 (units in metres)		PLANNING		FEB 24		03-001					
COM / HEALTH AND SAFETY:							REVISION DATE:		REVISION:							
Works to be carried out by competent contractor in line with Construction (Design and Management) documentation and method statements and risk assessment.																