



EXISTING ELEVATIONS - SCALE 1:100


ELEVATION KEY
SCALE 1:500

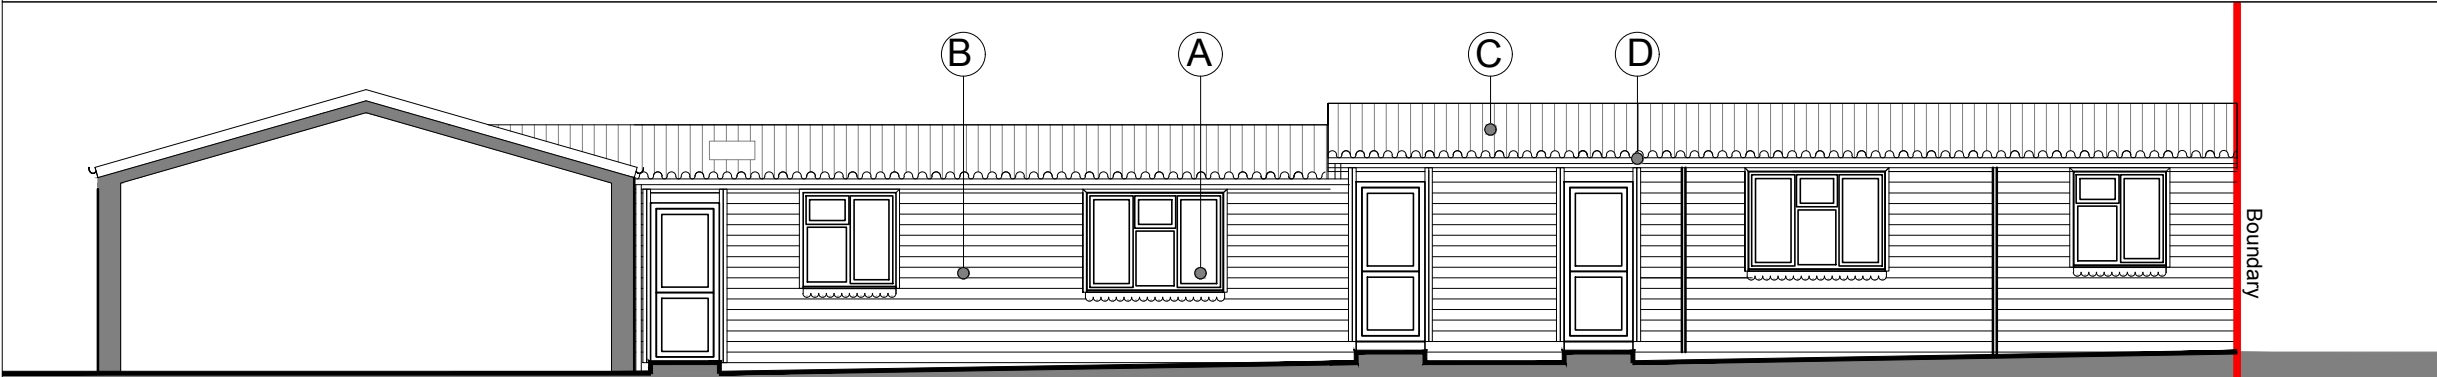

ELEVATION 1 - SOUTH FACING

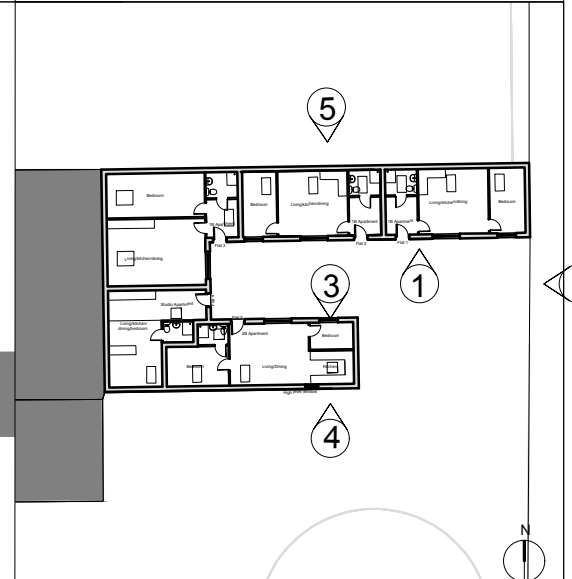


SCALE 1: 500 @A3 (units in metres)

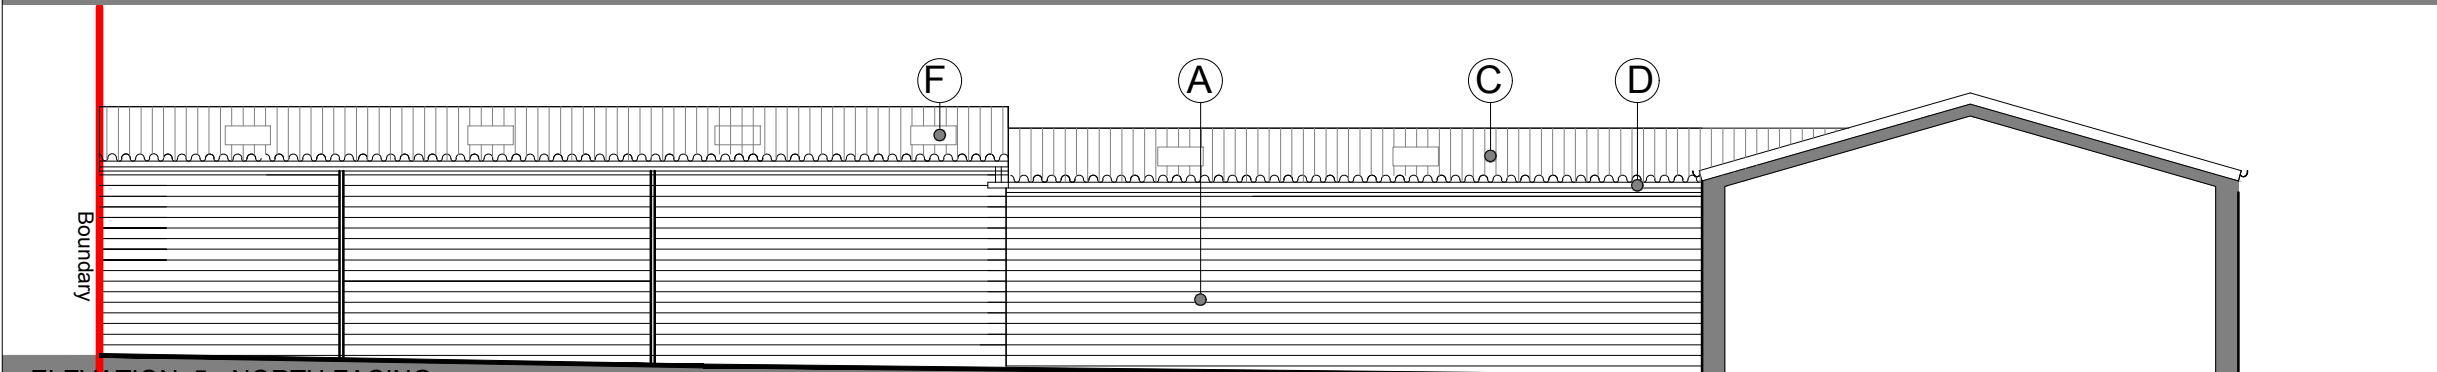


ELEVATION 5 - NORTH FACING



ELEVATION 2 - EAST FACING

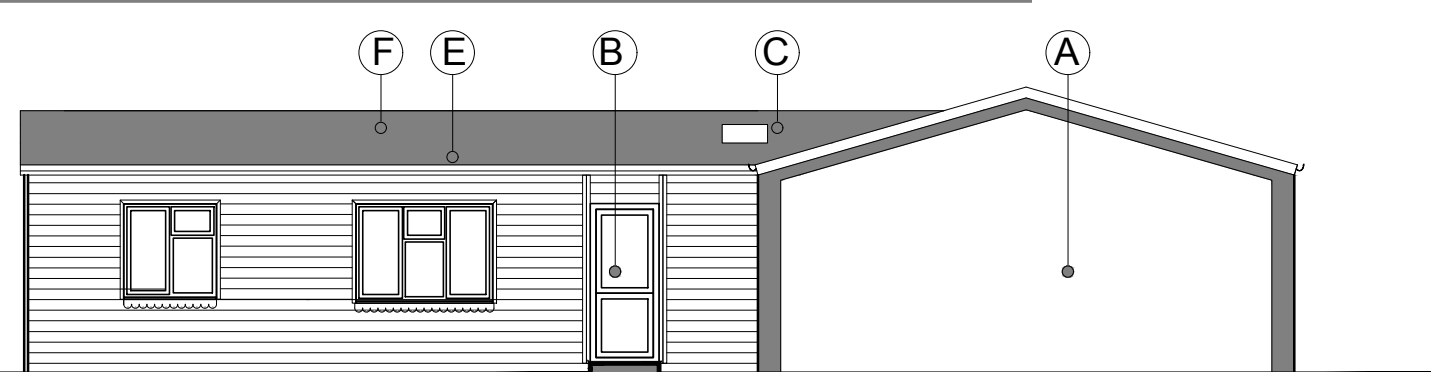

ELEVATION 3 - NORTH FACING

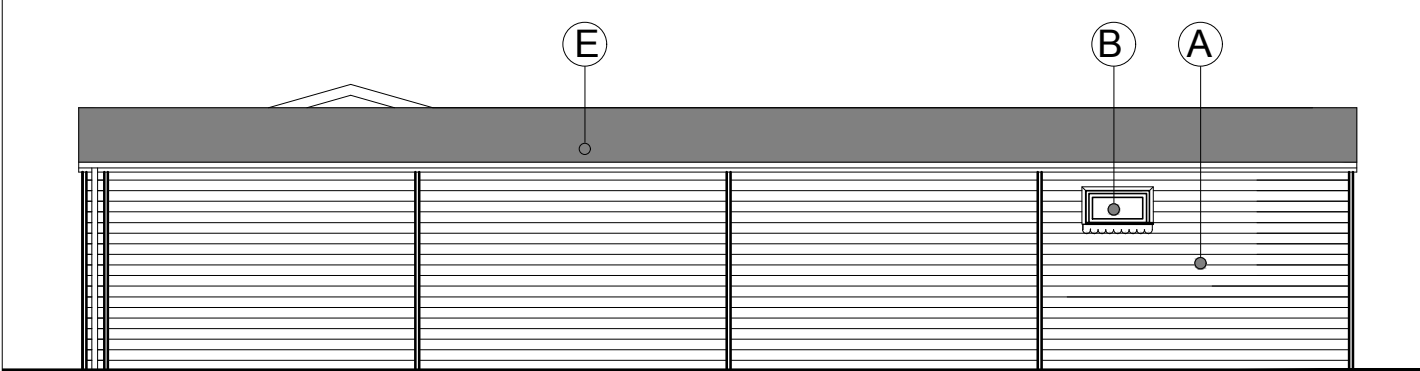



ELEVATION 4 - SOUTH FACING

Materials Key

- (A) Doors/Windows - brown PVC
- (B) Composite grey cladding
- (C) Corrugated roof sheeting - green
- (D) Black plastic rainwater goods
- (E) Felt roof
- (F) Roof lights

REVISION:	DATE:	DESCRIPTION:

GENERAL NOTES
 This drawing is the property of BRYERLEY SPRINGS FARM and should not to be reproduced without prior permission.
 DO NOT SCALE from this drawing. Use noted dimensions only. All dimensions to be checked on site by contractor before commencement of works and any discrepancies reported before proceeding. Discard DO NOT SCALE FOR PLANNING PURPOSES.
 Proposals are subject to Local Authority approval.
STANDARDS:
 All works are to be carried out in accordance with current Codes of Practice, British Standards and Building Regulations.
CDM / HEALTH AND SAFETY:
 Works to be carried out by competent contractor in line with Construction (Design and Management) documentation and method statements and risk assessment.

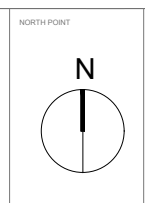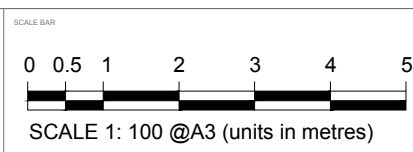

CLIENT: BRYAN RUMBOLD	PROJECT: BRYERLEY SPRINGS FARM
DRAWING TITLE: ELEVATIONS	SCALE @ A3: 1:100@A3
DRAWING STATUS: PLANNING	PROJECT CODE: BSF-01
	DRAWING NUMBER: 03-006
	REVISION DATE: FEB 24
	REVISION:

**BRYERLEY
SPRINGS
FARM**