


Side Elevation as Proposed  
(Elevation 2)

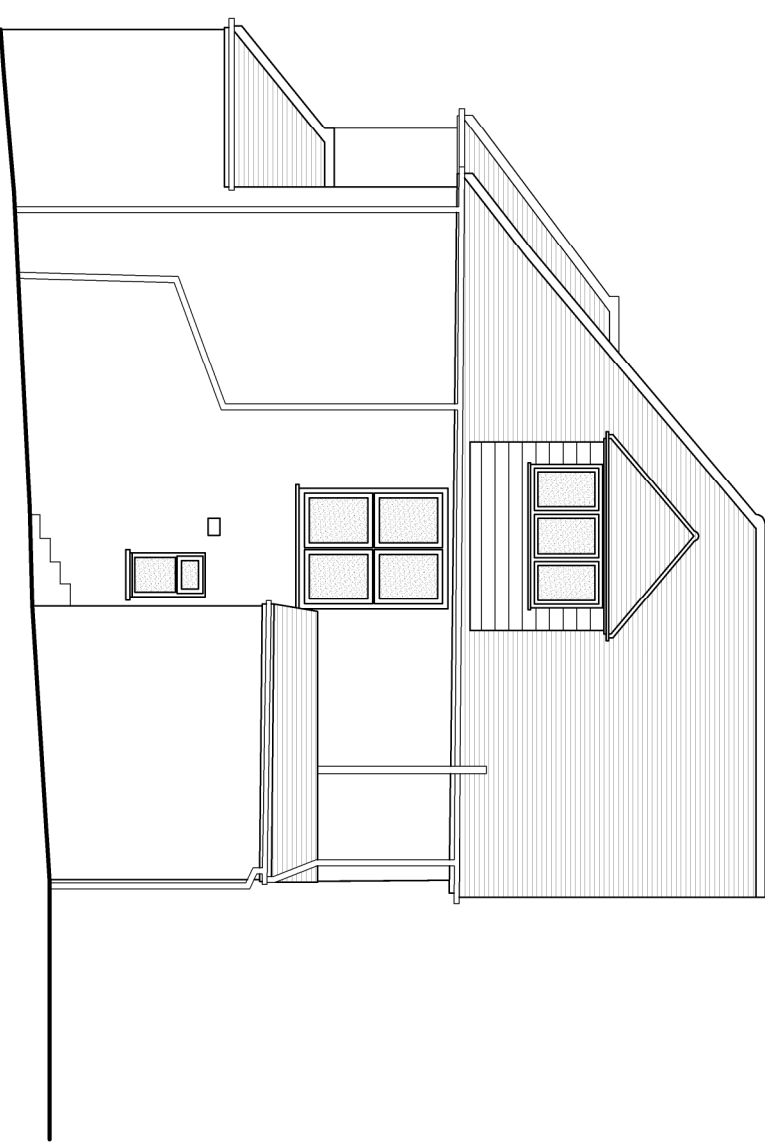

Side Elevation as Proposed  
(Elevation 4)



Rev.	Scale: 1:100 @ A3 Landscape Date: 05.02.2024 Drawn: AU	Job: 109 The Reddings London, NW7 4JP	Drawing No. 05/1091/PLAN/113.	<b>FARROW SILVERTON</b> CHARTERED ARCHITECTS & DESIGN CONSULTANTS	6 HALE LANE MILL HILL LONDON NW7 3NX tel: 020 8906 8502 fax: 020 8906 8503 e-mail: office@farsil.com
------	---	---	----------------------------------	--	---