


SECTION A-A AS EXISTING

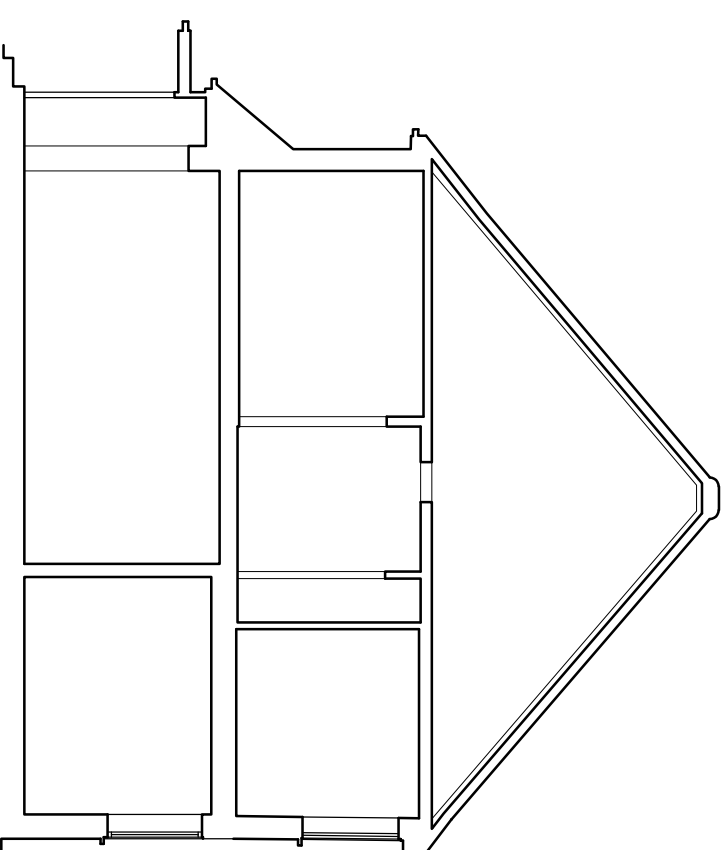

SECTION B-B AS EXISTING



Rev.
Scale: 1:100 @ A3
Landscape
Date: 05.02.2024
Drawn: AU

Job:
109 The Reddings
London, NW7 4JP

Drawing No.
05/1091/PLAN/107.