


SECTION A-A AS PROPOSED

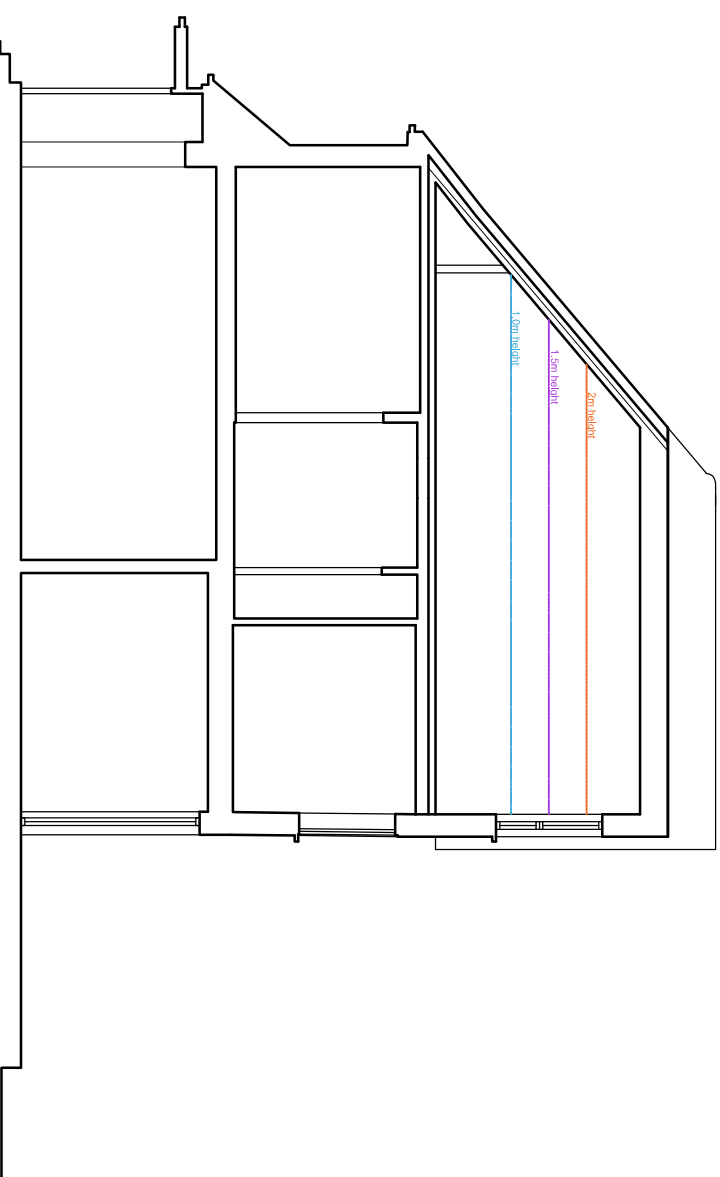

SECTION B-B AS PROPOSED



<p>Rev.</p>	<p>Scale: 1:100 @ A3 Landscape Date: 05.02.2024 Drawn: AU</p>	<p>Job: 109 The Reddings London, NW7 4JP</p>	<p>Drawing No. 05/1091/PLAN/115.</p>	<p>FARROW SILVERTON CHARTERED ARCHITECTS & DESIGN CONSULTANTS</p> <p>6 HALE LANE MILL HILL LONDON NW7 3NX tel: 020 8906 8502 fax: 020 8906 8503 e-mail: office@farsil.com</p>
-------------	---	--	--	--