




Cross Section

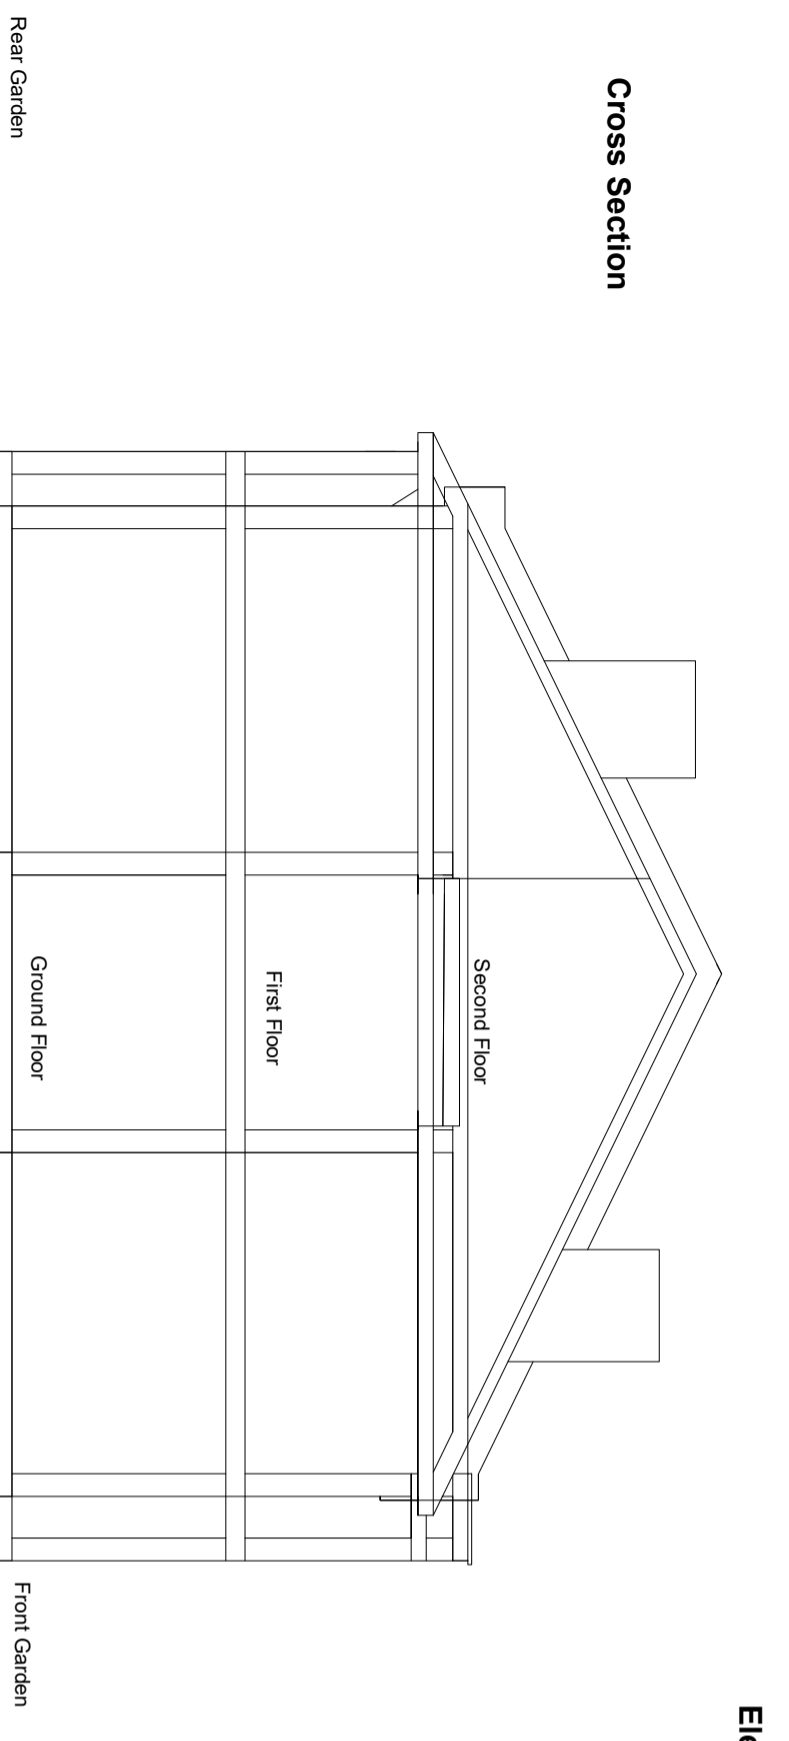


Elevation - Front

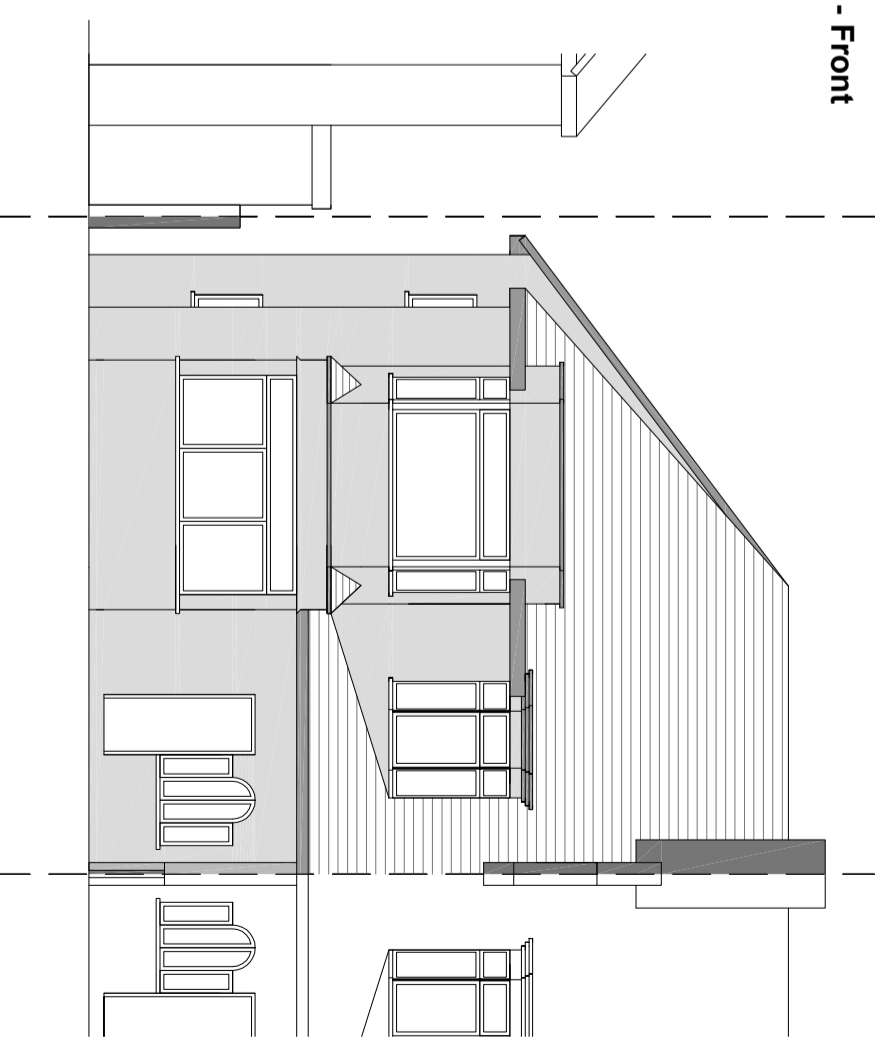

Elevation - Rear

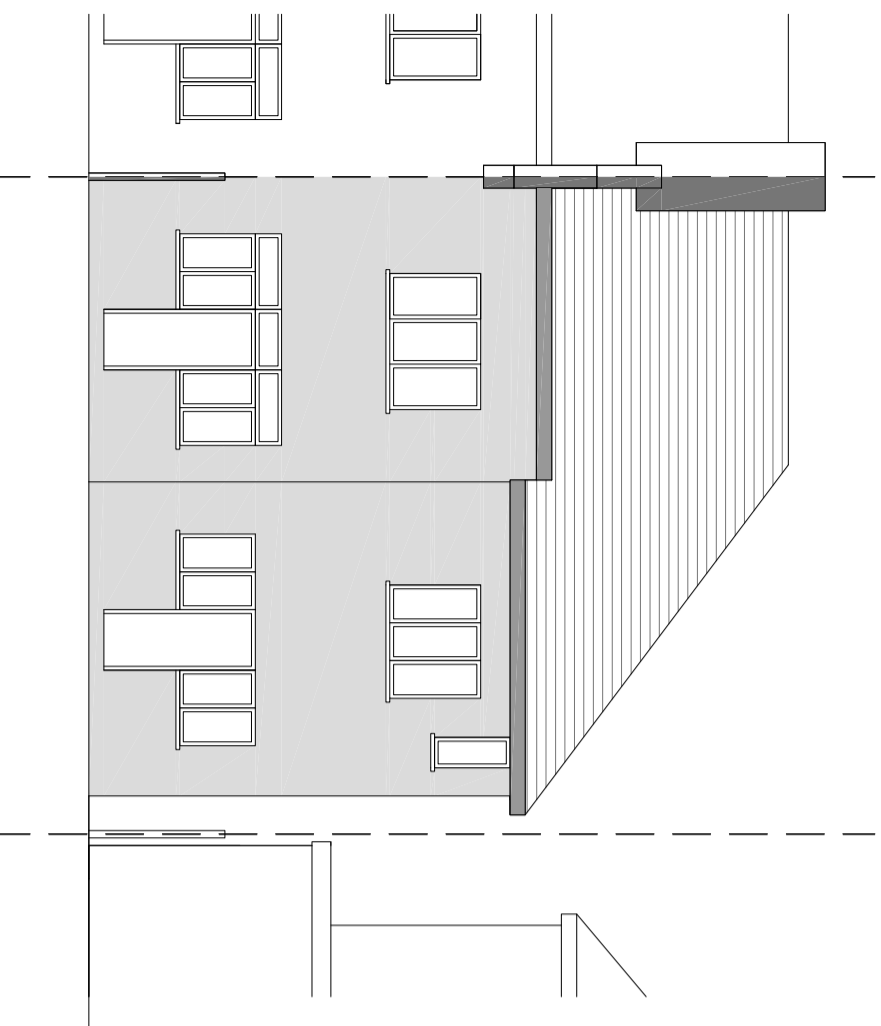


Elevation - Side

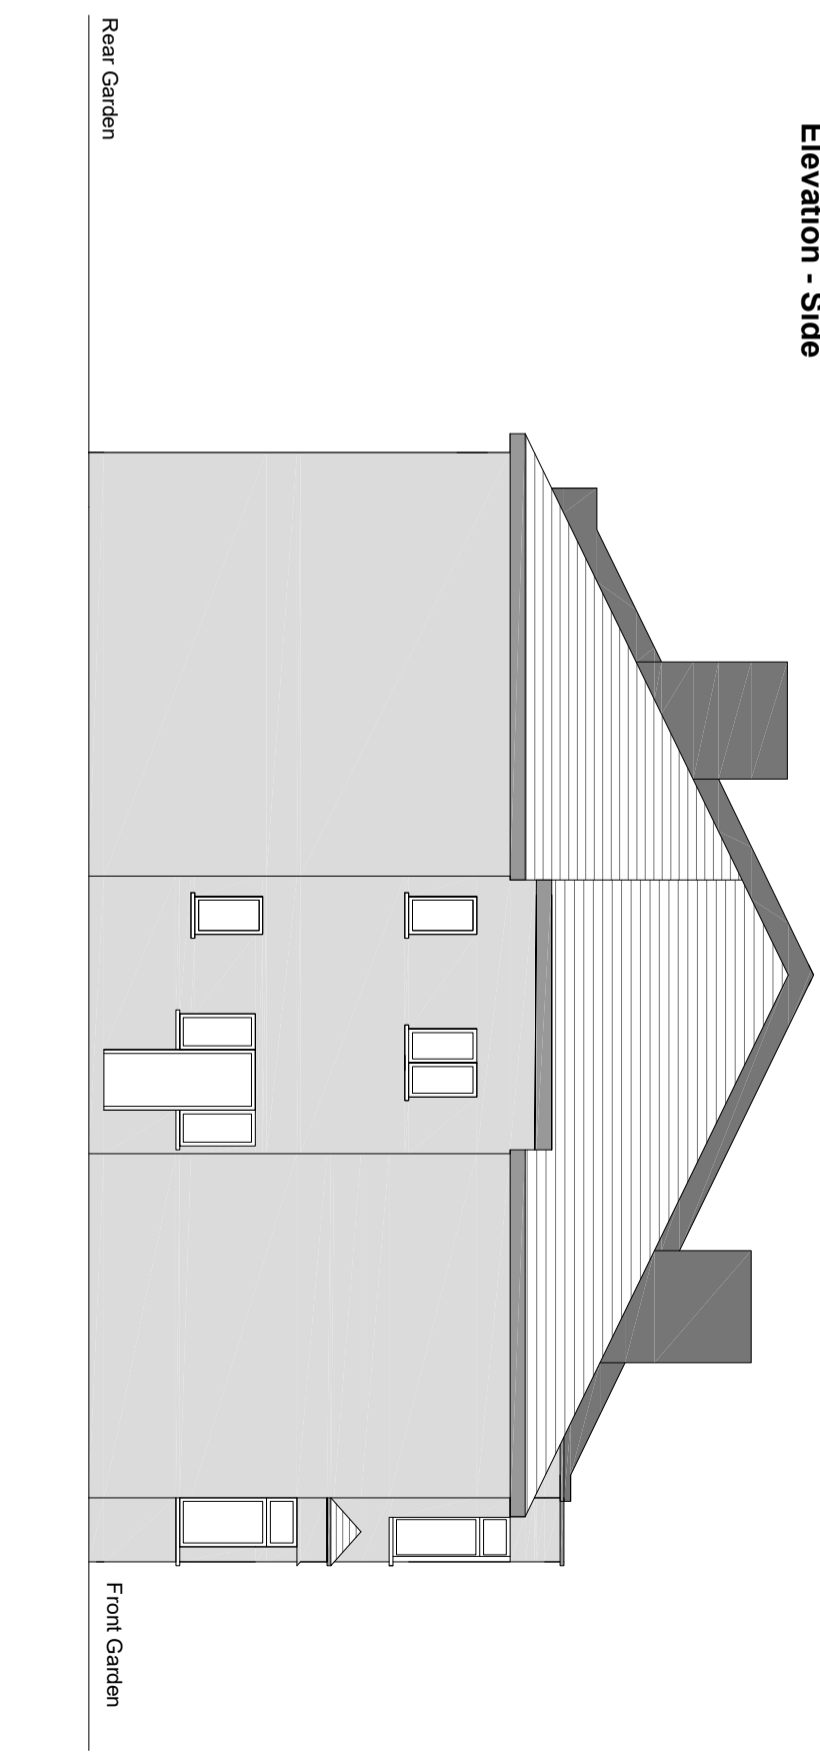

NOTES:

Existing - Elevations & Cross Section

Client:

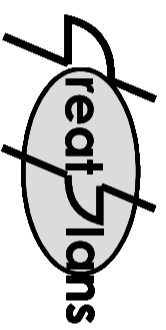

Contacts:

Tel: 07976 928 799


E-Mail: joel.gray@greatplans.co.uk

Location:

118 Station Road
London
NW4 3SN

Scale: 1:100

@ A3

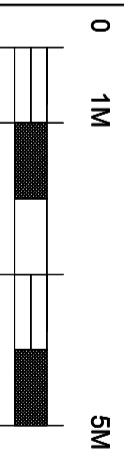

Date:

04-10-23

Drawn By:

Joel Gray

Drng No.:

03