


Ground Floor

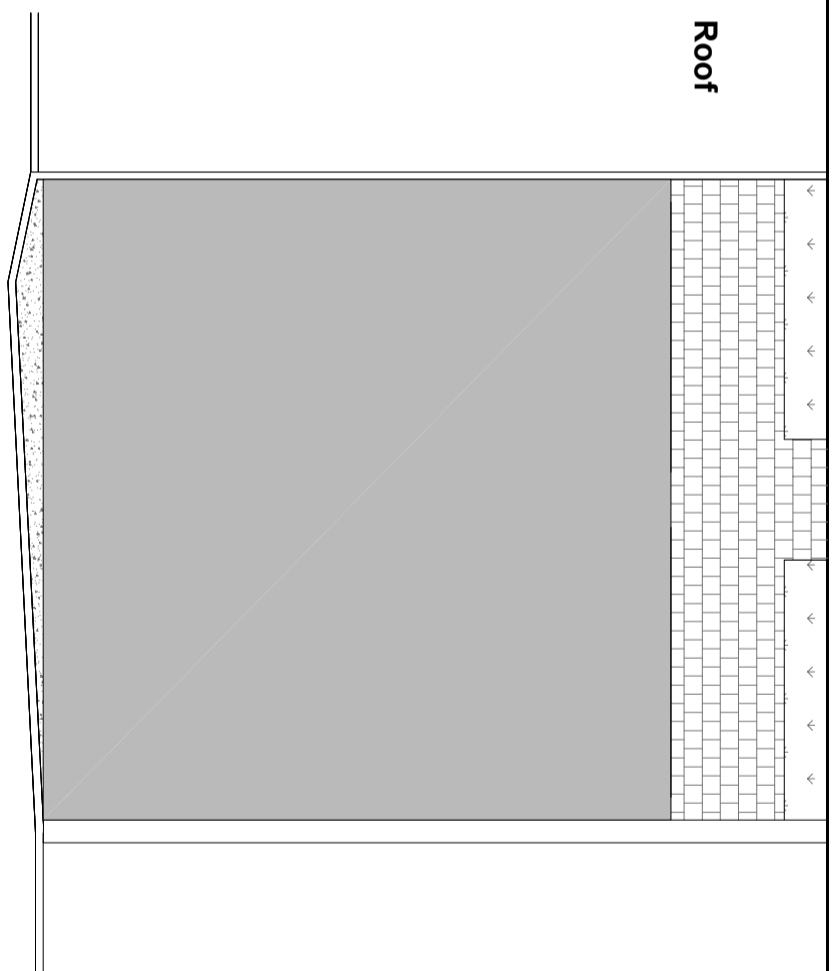


Roof


NOTES:

- Outbuilding - Proposed - Plans
- Ground Floor
- Roof
- Elevations
- Front
- Rear
- Side x 2


Elevation - Rear

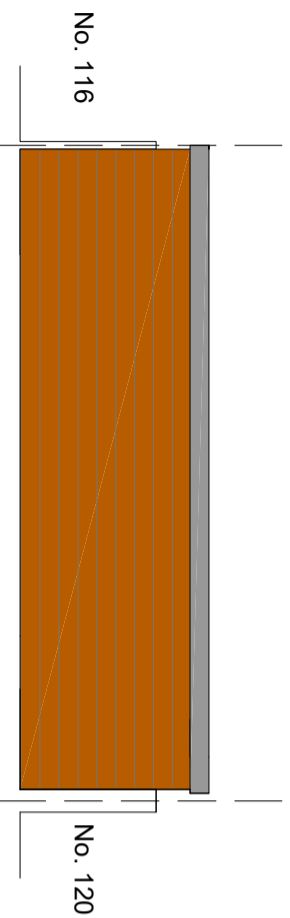



Elevation - Front

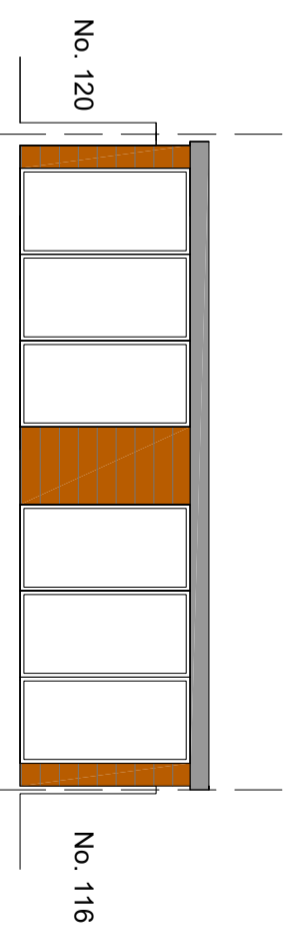

Elevation - Side

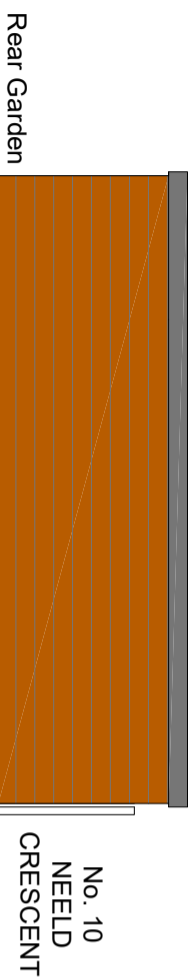

Elevation - Side

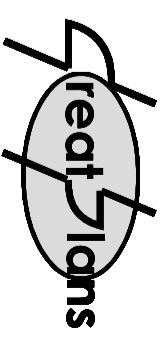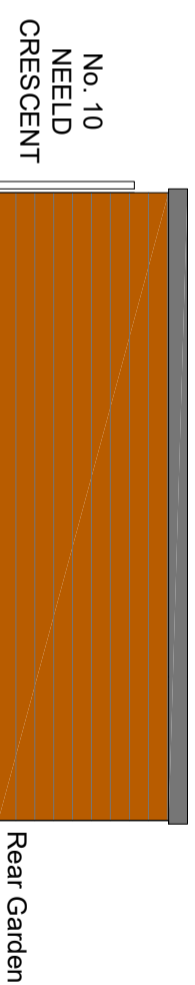


Contacts:
 Tel: 07976 928 799
 E-Mail: joel.gray@greatplans.co.uk

Client:

Location:
 118 Station Road
 London
 NW4 3SN

Scale: 1:100 @ A3

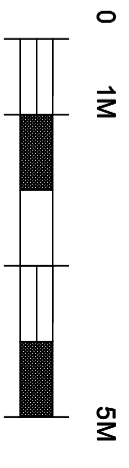

Date: 25-01-24
Drawn By: Joel Gray

Drng No: 08a