




**Cross Section**

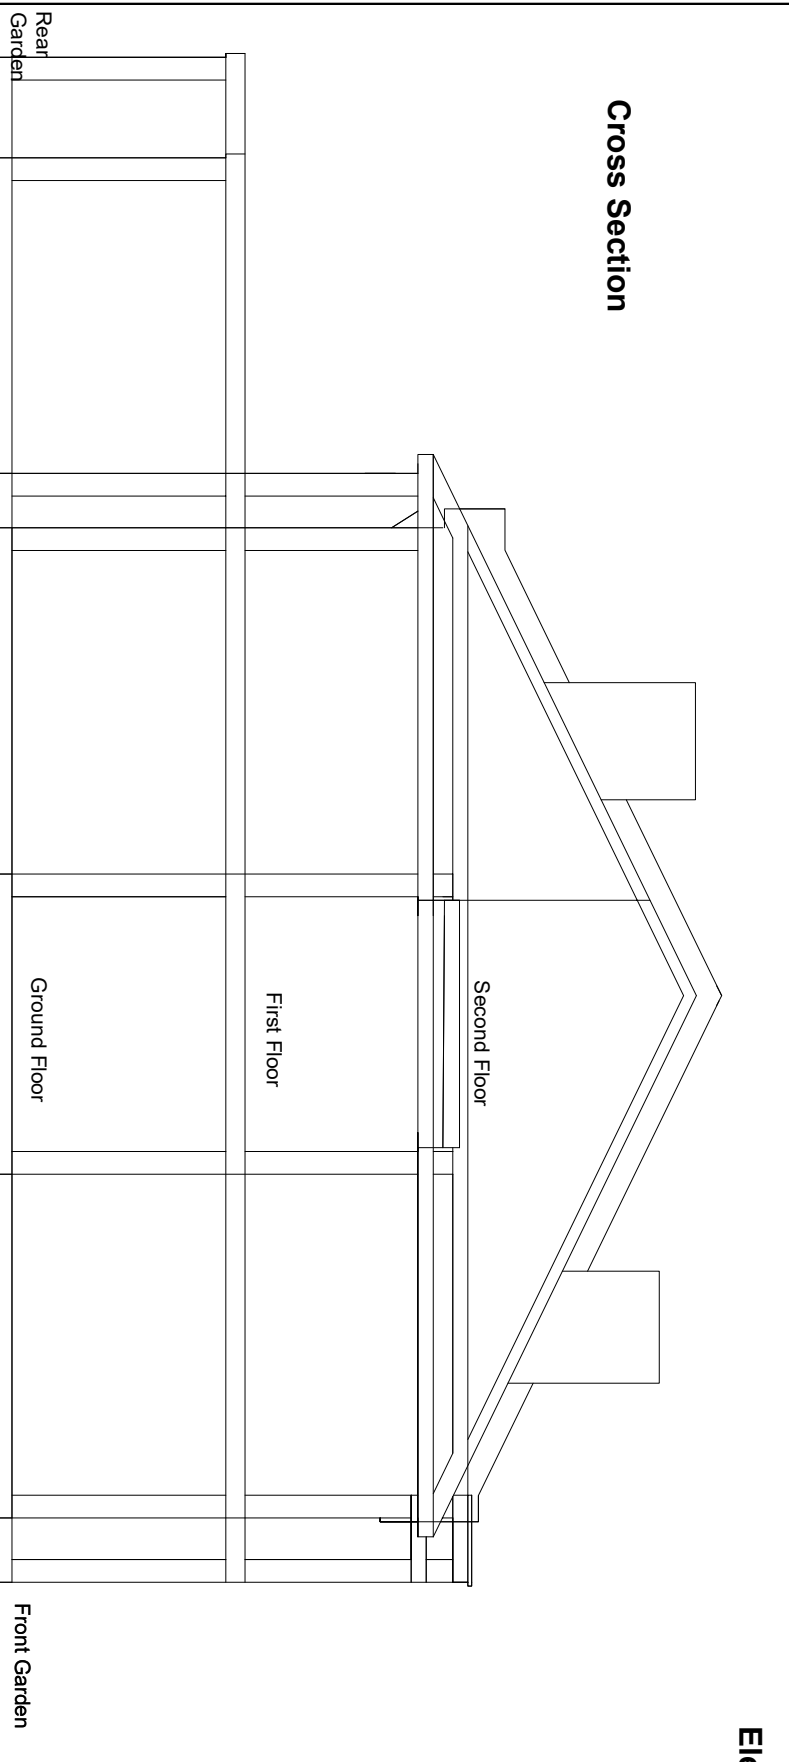


**Elevation - Front**

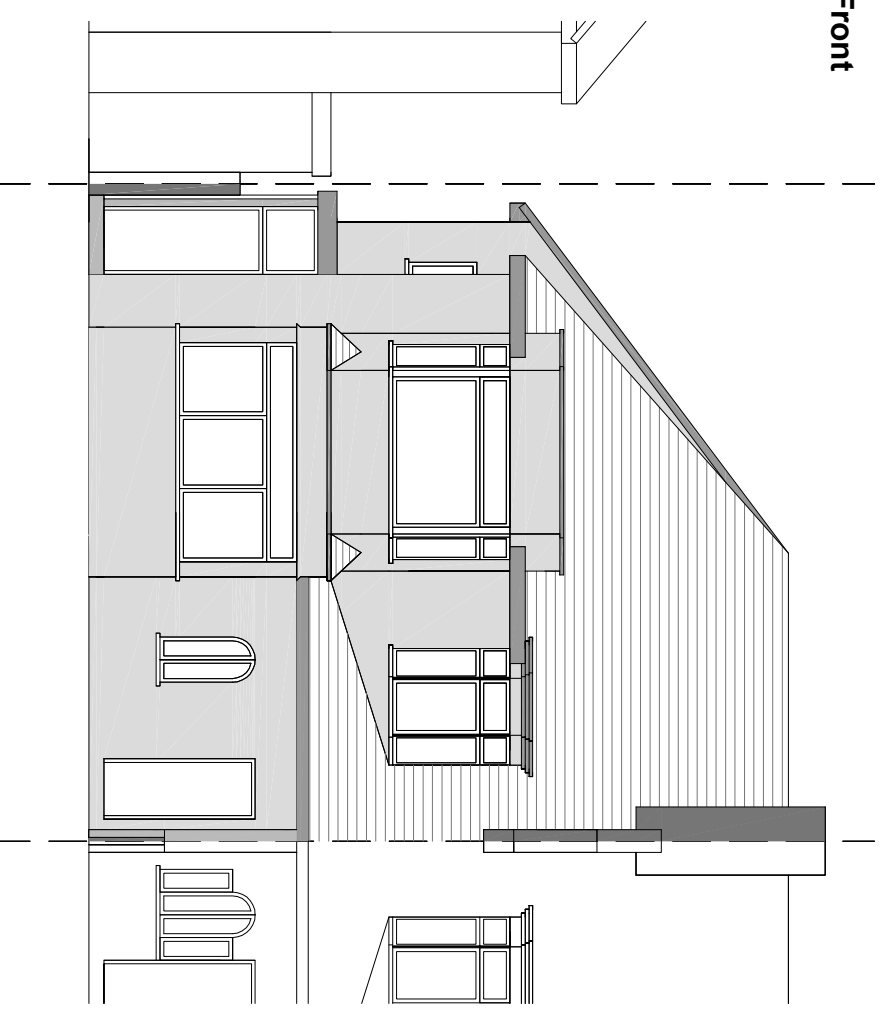

**Elevation - Rear**

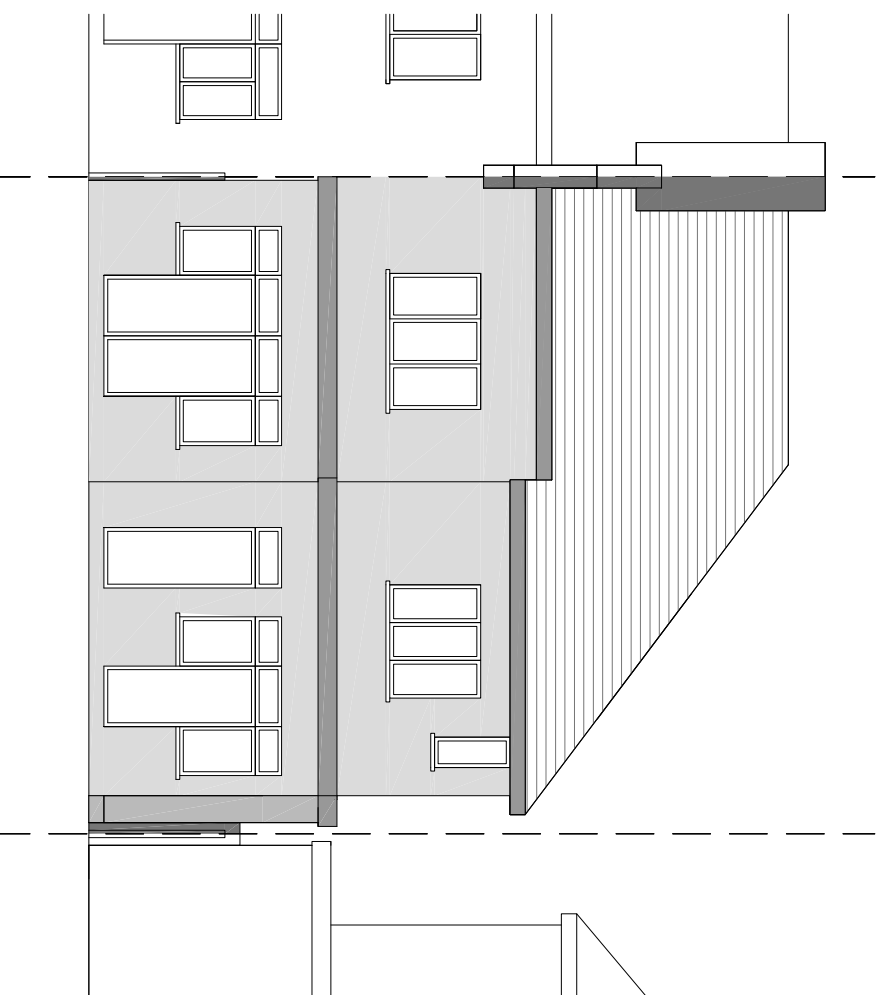


**Elevation - Side**

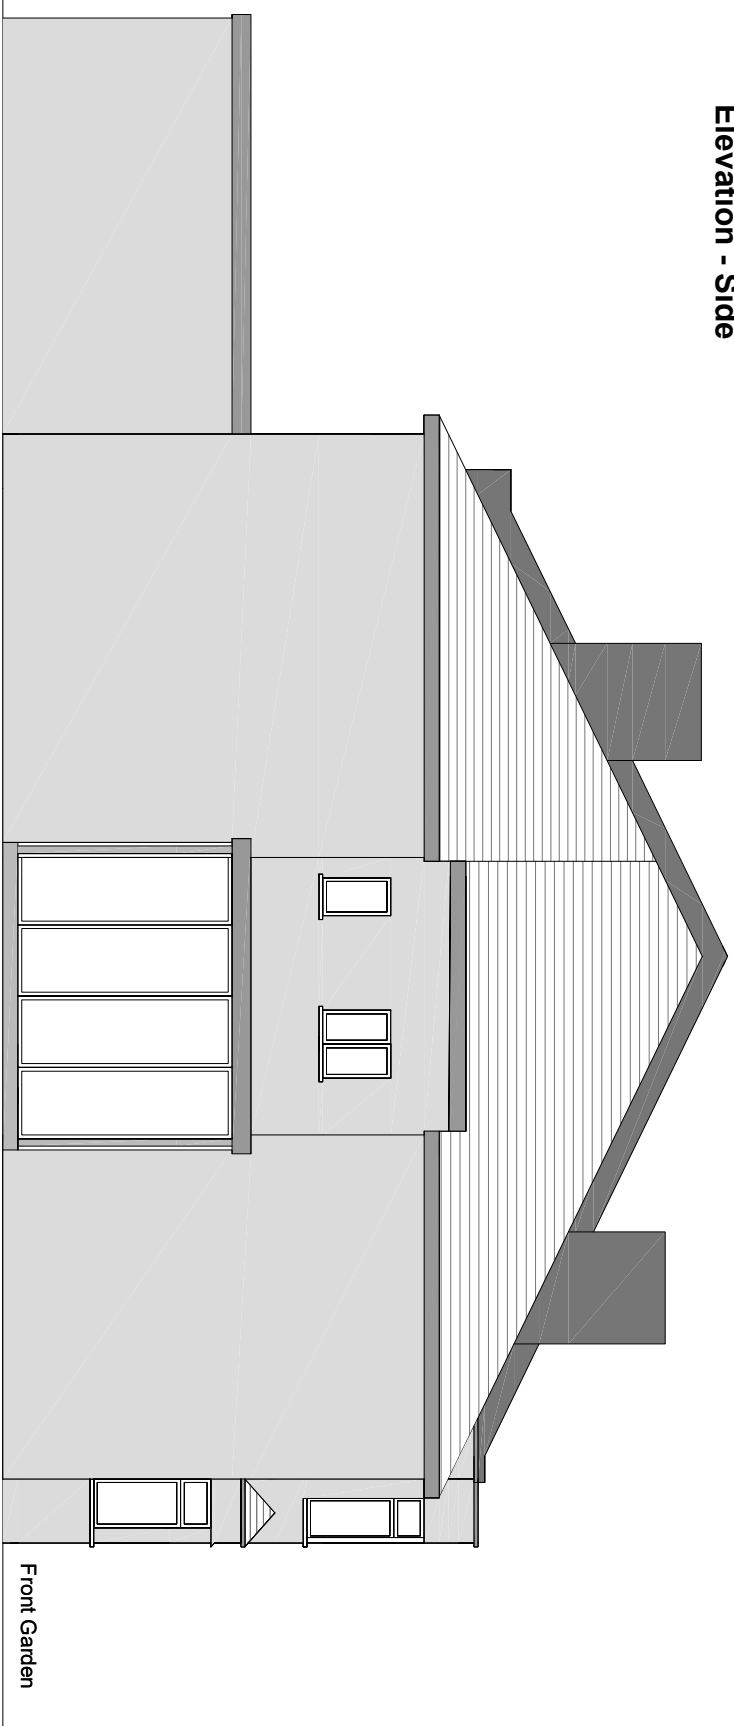

**NOTES:**

Proposed - Elevations & Cross Section

**Client:**

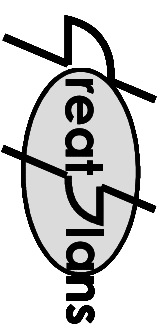

Contacts:


Tel: 07978 928 799

E-Mail: joel.gray@greatplans.co.uk

**Location:**

118 Station Road  
London  
NW4 3SN

Scale: 1:100 @ A3

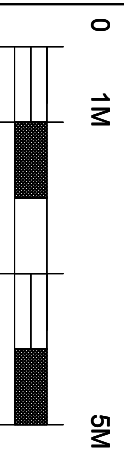

**Date:**

25-01-24

**Drawn By:**

Joel Gray

**Drng No.:**

06