


Issue:

PLANNING CONDITIONS

Revision:

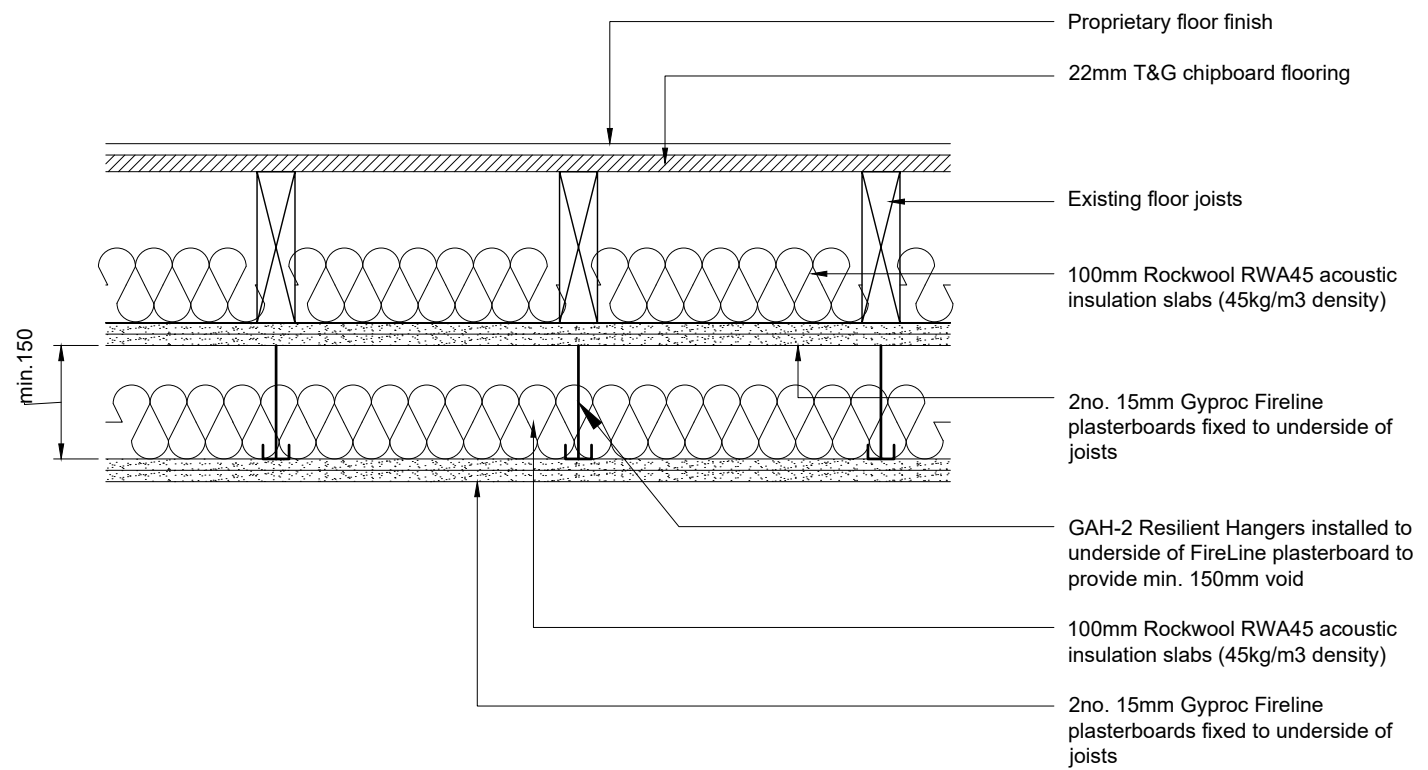

Typical Ground Floor Separating Floor Detail
1:10

Detail as per recommendations within Acoustic Report: Noise Impact Assessment Report 27095.NIA.01

CG ARCHITECTS
36 Cannon Hill, London, N14 6LG
Tel: 020 8449 5100 | Fax: 020 8449 5170

Client:
Arima Properties Ltd.

Site:
119-121 High Street
Barnet
EN5 5UZ

Title:
Typical Ground Floor Separating Floor Upgrade Detail

| | | |
|------------------|-----------|-----------|
| Scale: 1:10 @ A4 | Drawn: DD | Chckd: CG |
| Date: Feb.2024 | | |

| | |
|---------------------|-----------|
| Drg. No. 1670-31 | Rev. # |
|---------------------|-----------|