



Location Plan 1:500

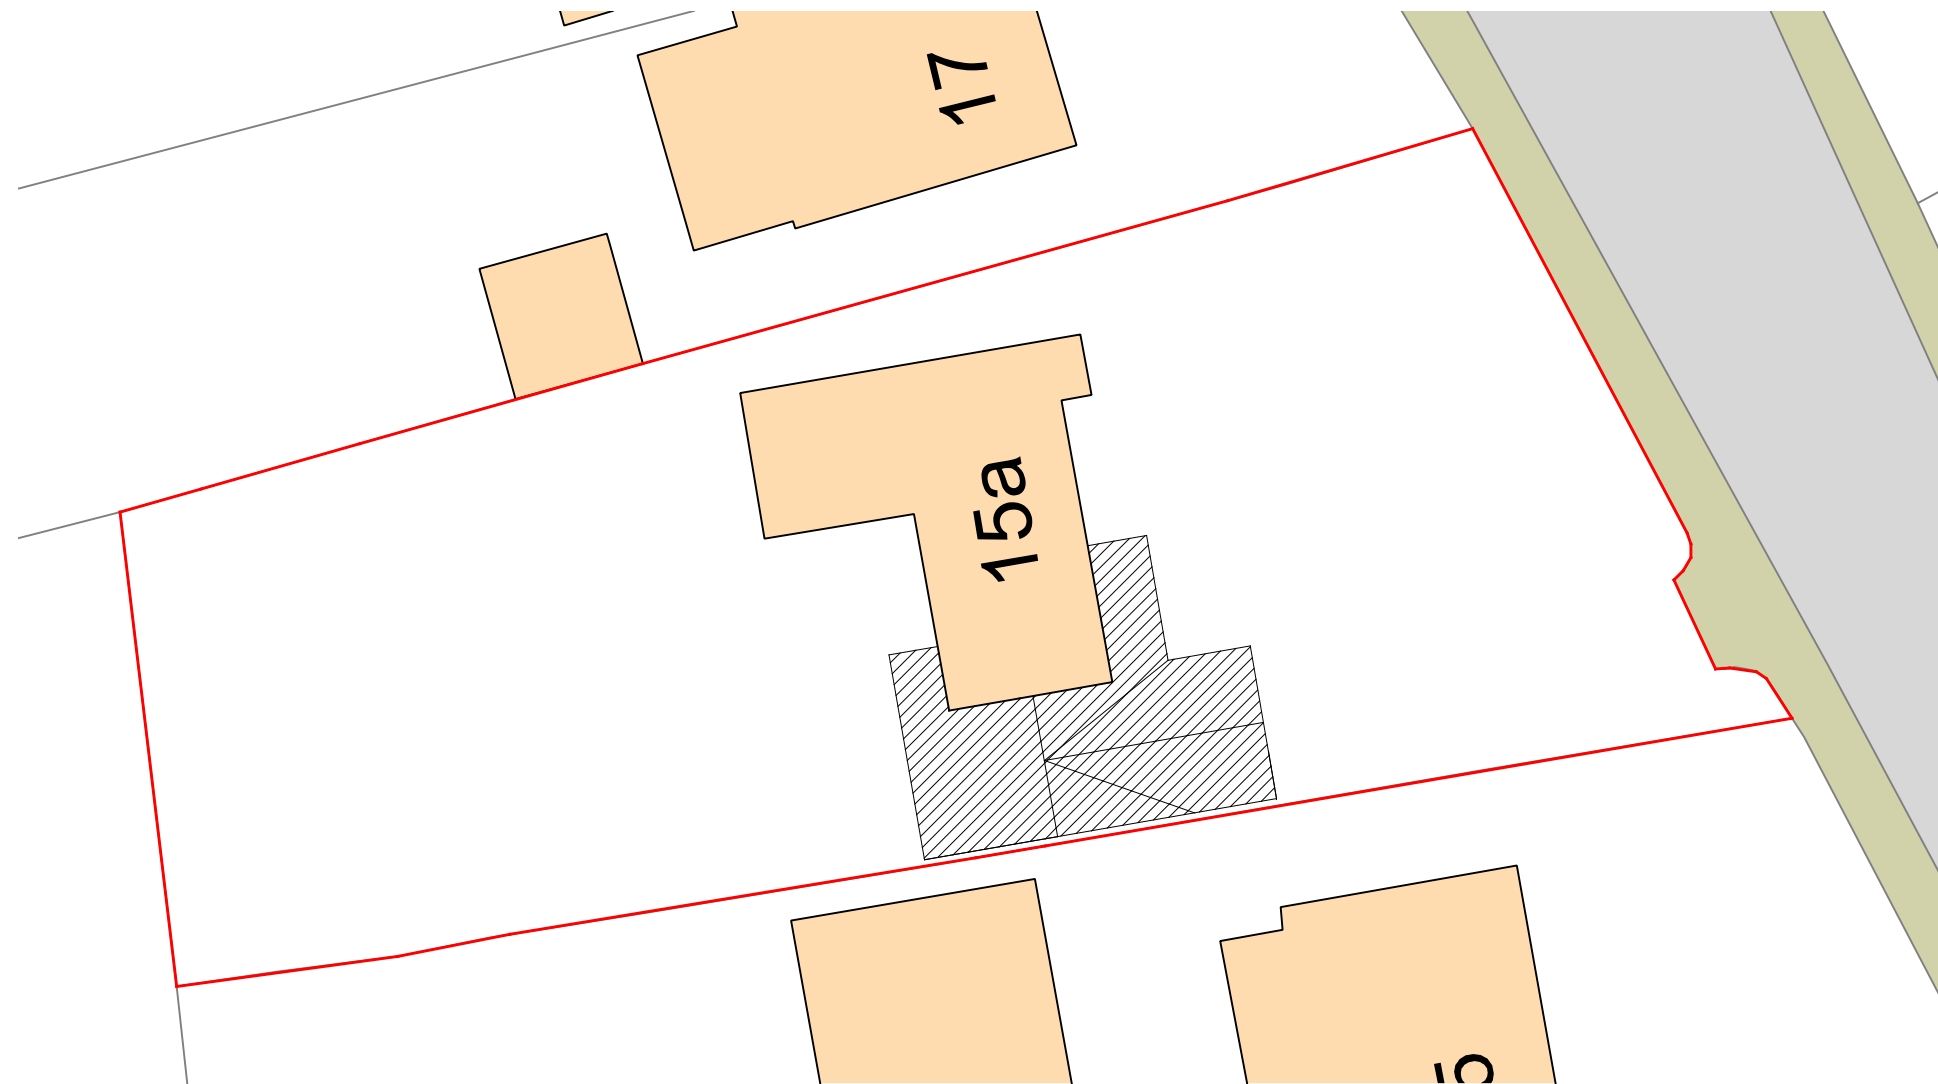

Block Plan 1:200

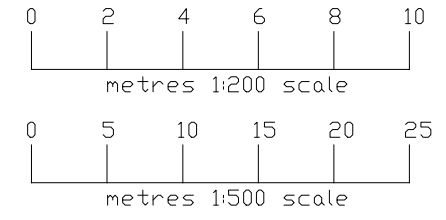

**MERLIN DESIGN and SURVEY PARTNERSHIP**

*CHARTERED SURVEYORS*

*Building Design Services* 14 Stradbroke Rise,  
Walton,  
Chesterfield,  
Derbyshire. S40 3RB

*Building Surveying Services*

*Residential and Commercial* (01246) 200795  
barryjhodgson@yahoo.co.uk

Partners: Barry J. Hodgson, M.R.I.C.S. Chartered Surveyor  
Lorraine Hodgson, Practice Manager  
Associate: James W.M. Hodgson MEng (Hons)

**CLIENT** Mr S Clay & Ms SJ Hartley

**PROJECT** Extension and alterations

**LOCATION** 15A Church Street North  
Old Whittington  
Chesterfield  
S41 9QN

**SCALE** 1:500, 1:200 @ A3

**DATE** 8th February 2024

**DRG No.** MD-818-23-a Location and Block Rev. C

All dimensions and levels to be checked on site by contractor and verified to client/agent. Use only figured dimensions.

