


ELEVATIONS

1:50 SCALE


1.9m DOG X-FENCE NETTING

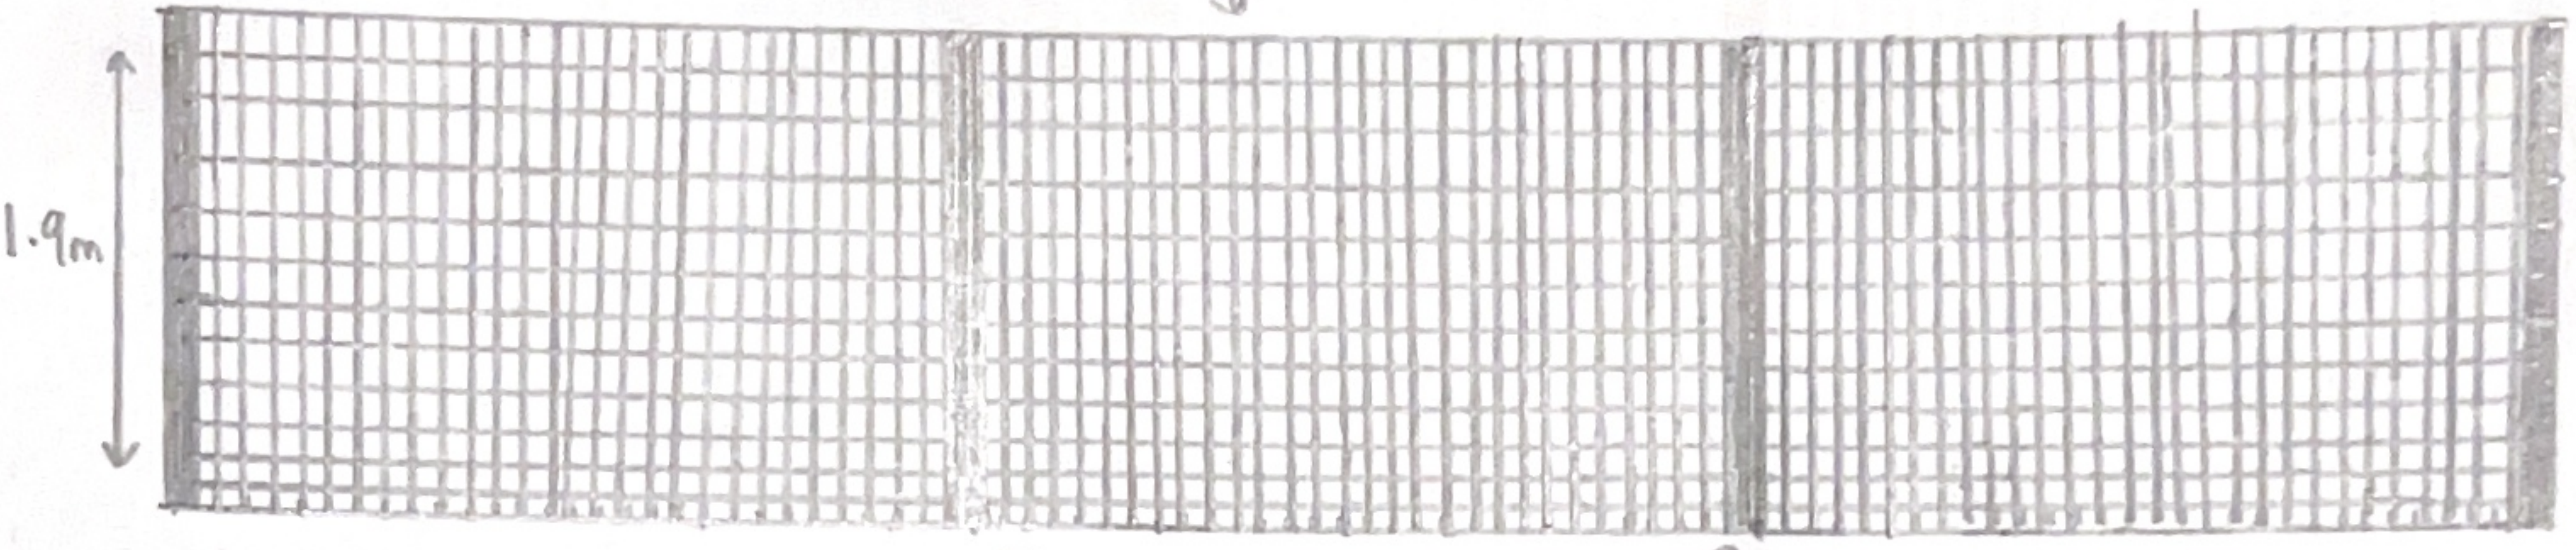

CHESTNUT FENCE POSTS

CONQUEROR

1.9m Posts
1.86m GATES

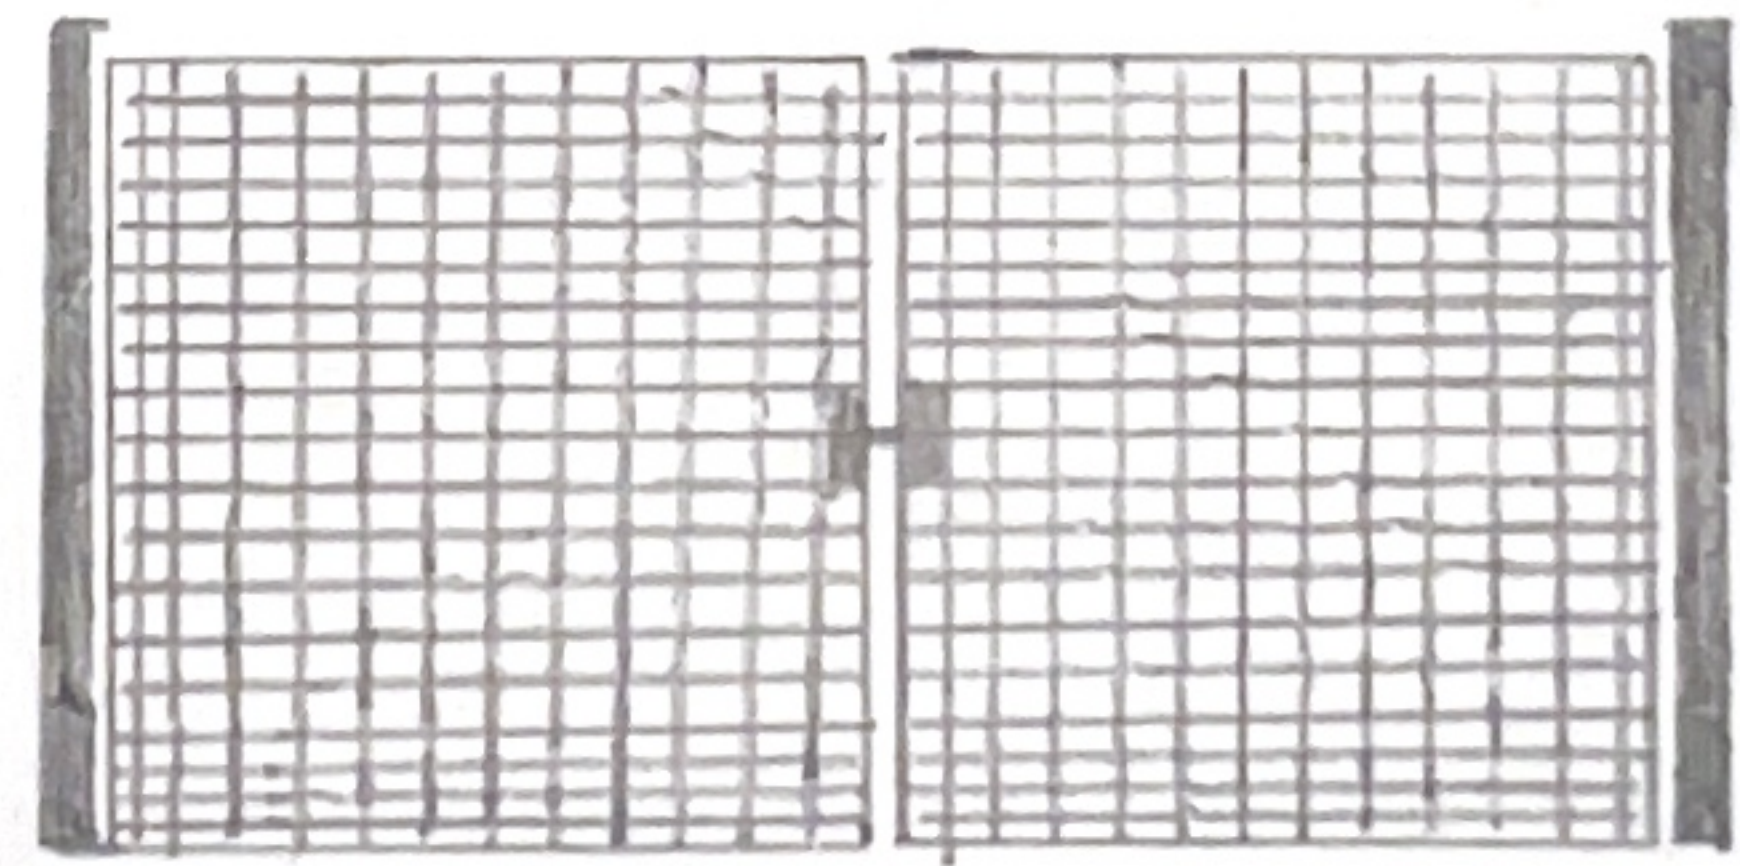

FULLY MESHED DEER GATES
W/ SLIDING BOLT