


Location Plan

Site Address: Solton Manor Farmhouse, Deal Road, St Margarets At Cliffe, CT15 5FF

Date Produced: 12-Feb-2024

Scale: 1:1250 @A3

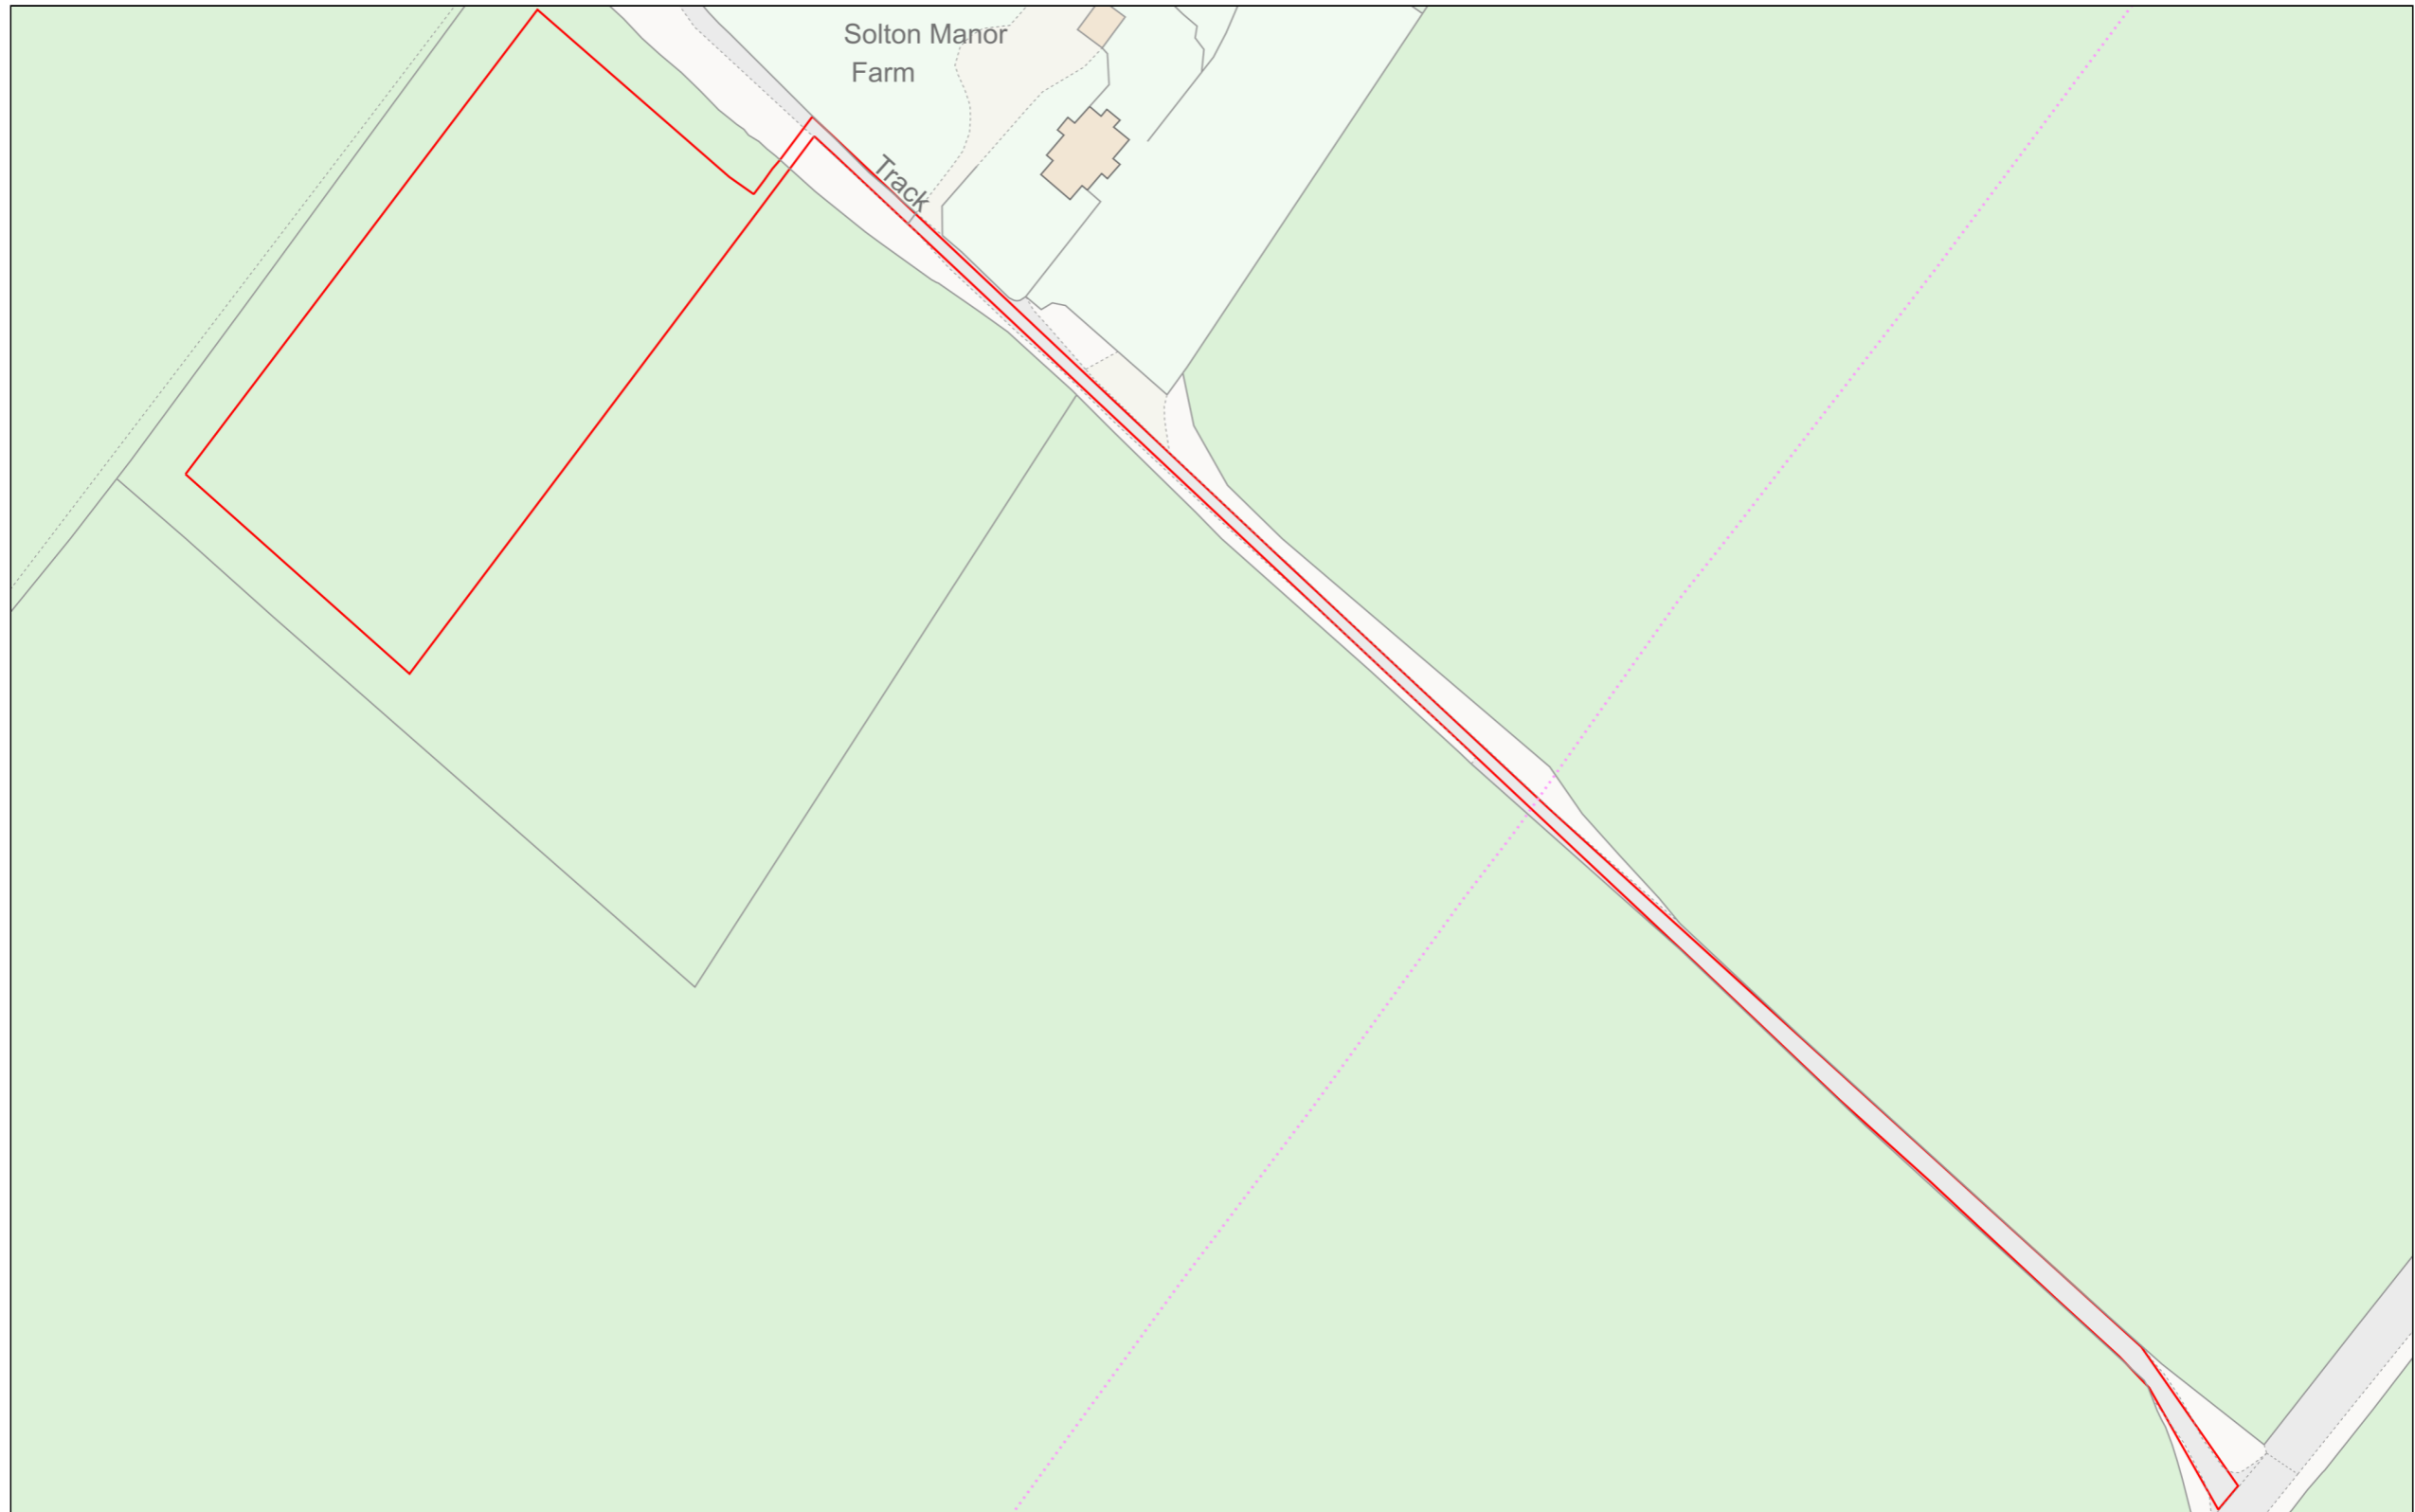

Planning Portal Reference: **PP-12769497v2**

