


Existing Side (South West) Elevation  
1:100

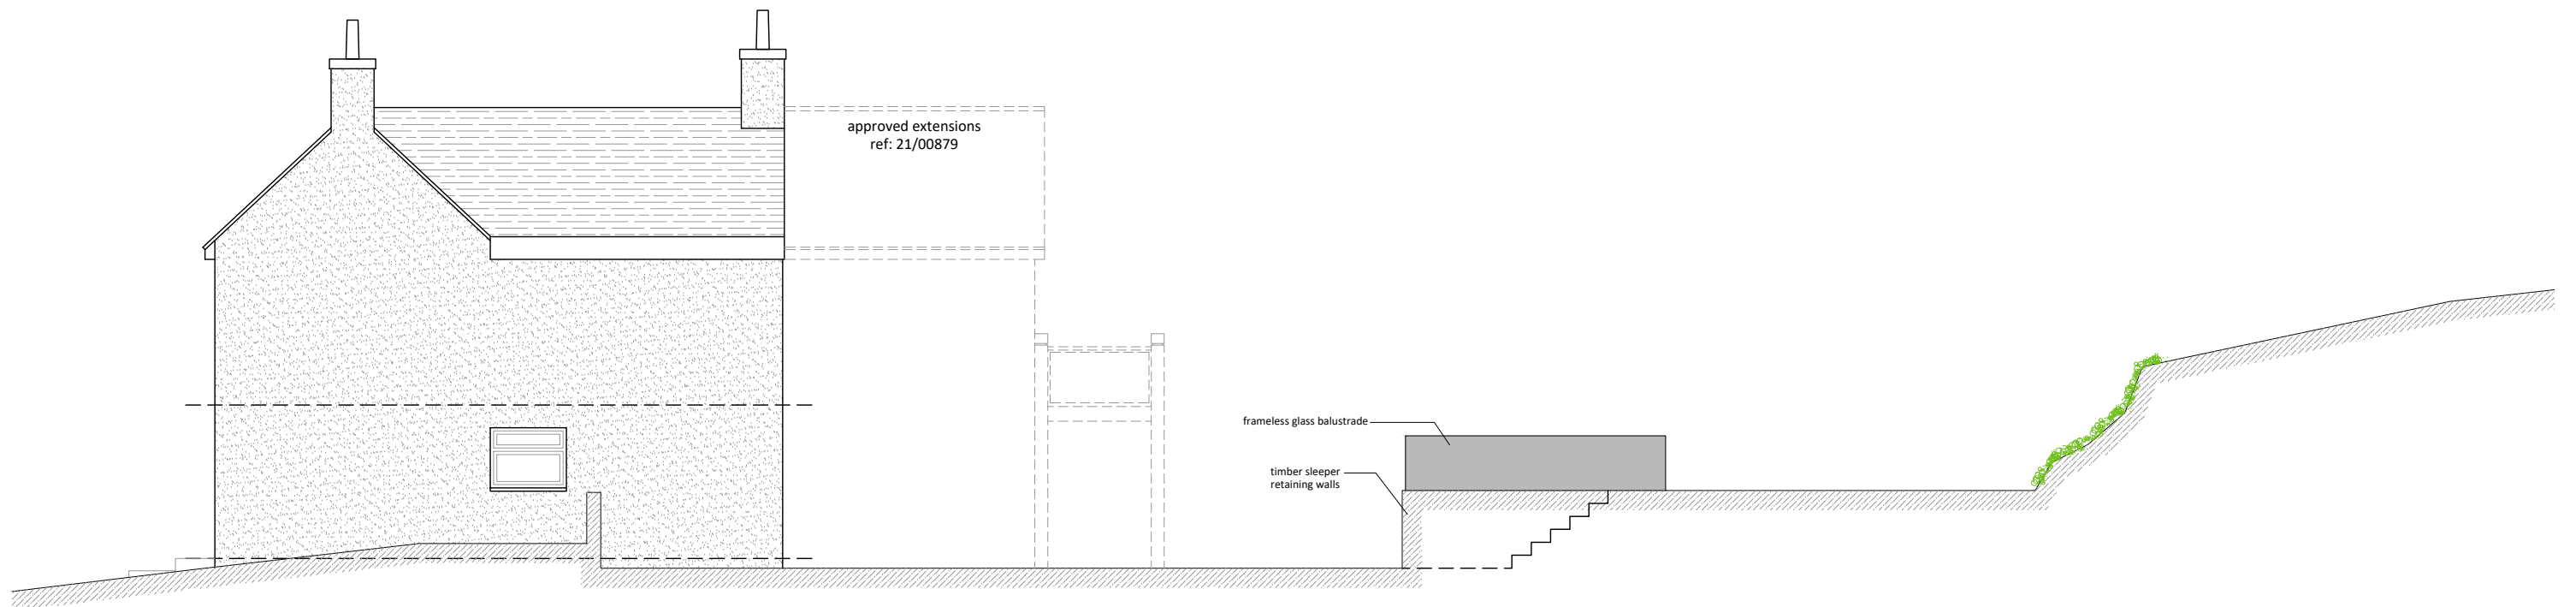

Proposed Side (South West) Elevation  
1:100

Forge Farm House, Sutton  
 External Works and Stables  
 Swimming Pool + Patio Existing + Proposed Elevations  
 1:100 @ A3 24 /

**invent**  
 ARCHITECTURE

T: 01227 282247  
 W: invent-architecture.co.uk  
 A: 24 Oxford Street, Whitstable, CT5 1DD

