






Rear (South West) Elevation
1:100

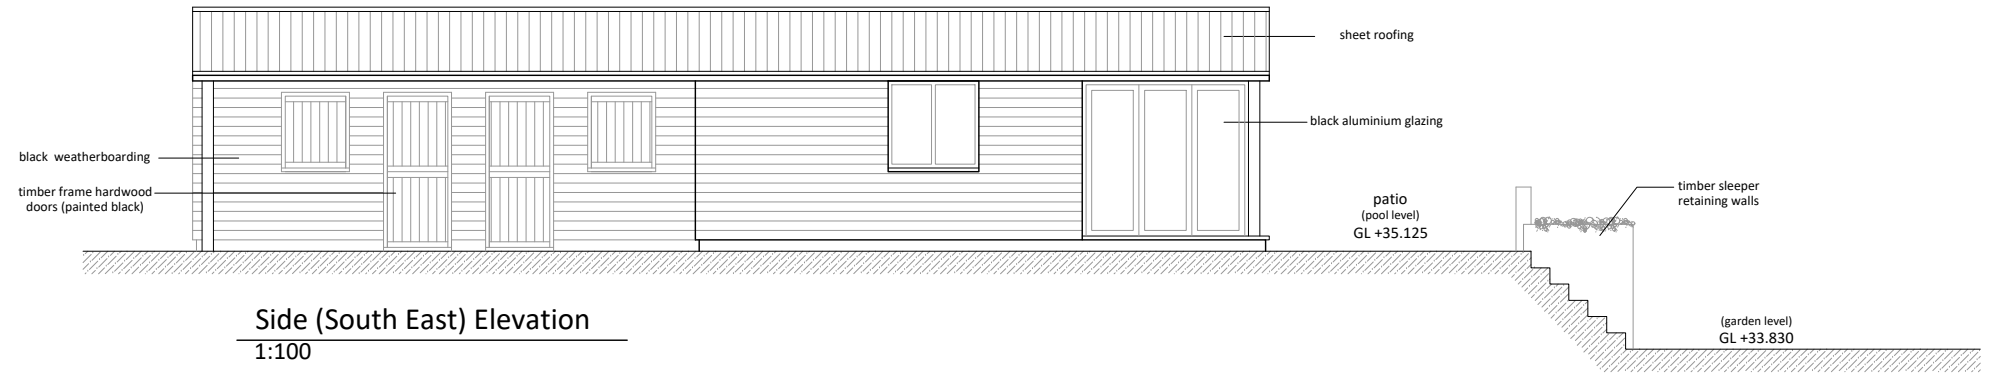

Side (South East) Elevation
1:100

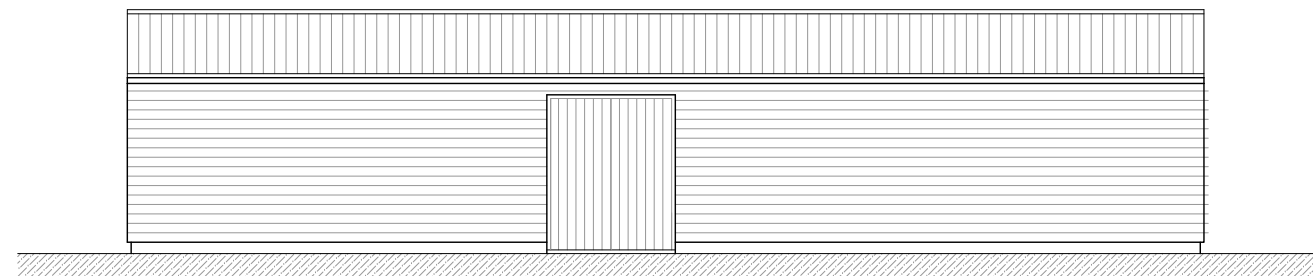

Side (North West) Elevation
1:100

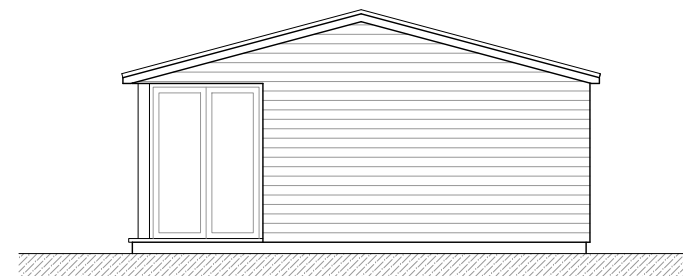

Front (North East) Elevation
1:100

Forge Farm House, Sutton

External Works and Stables

Proposed Stable Elevations

1:100 @ A3

26 /

invent
ARCHITECTURE

T: 01227 282247

W: invent-architecture.co.uk

A: 24 Oxford Street, Whitstable, CT5 1DD

