


Existing Side (North East) Elevation
1:100

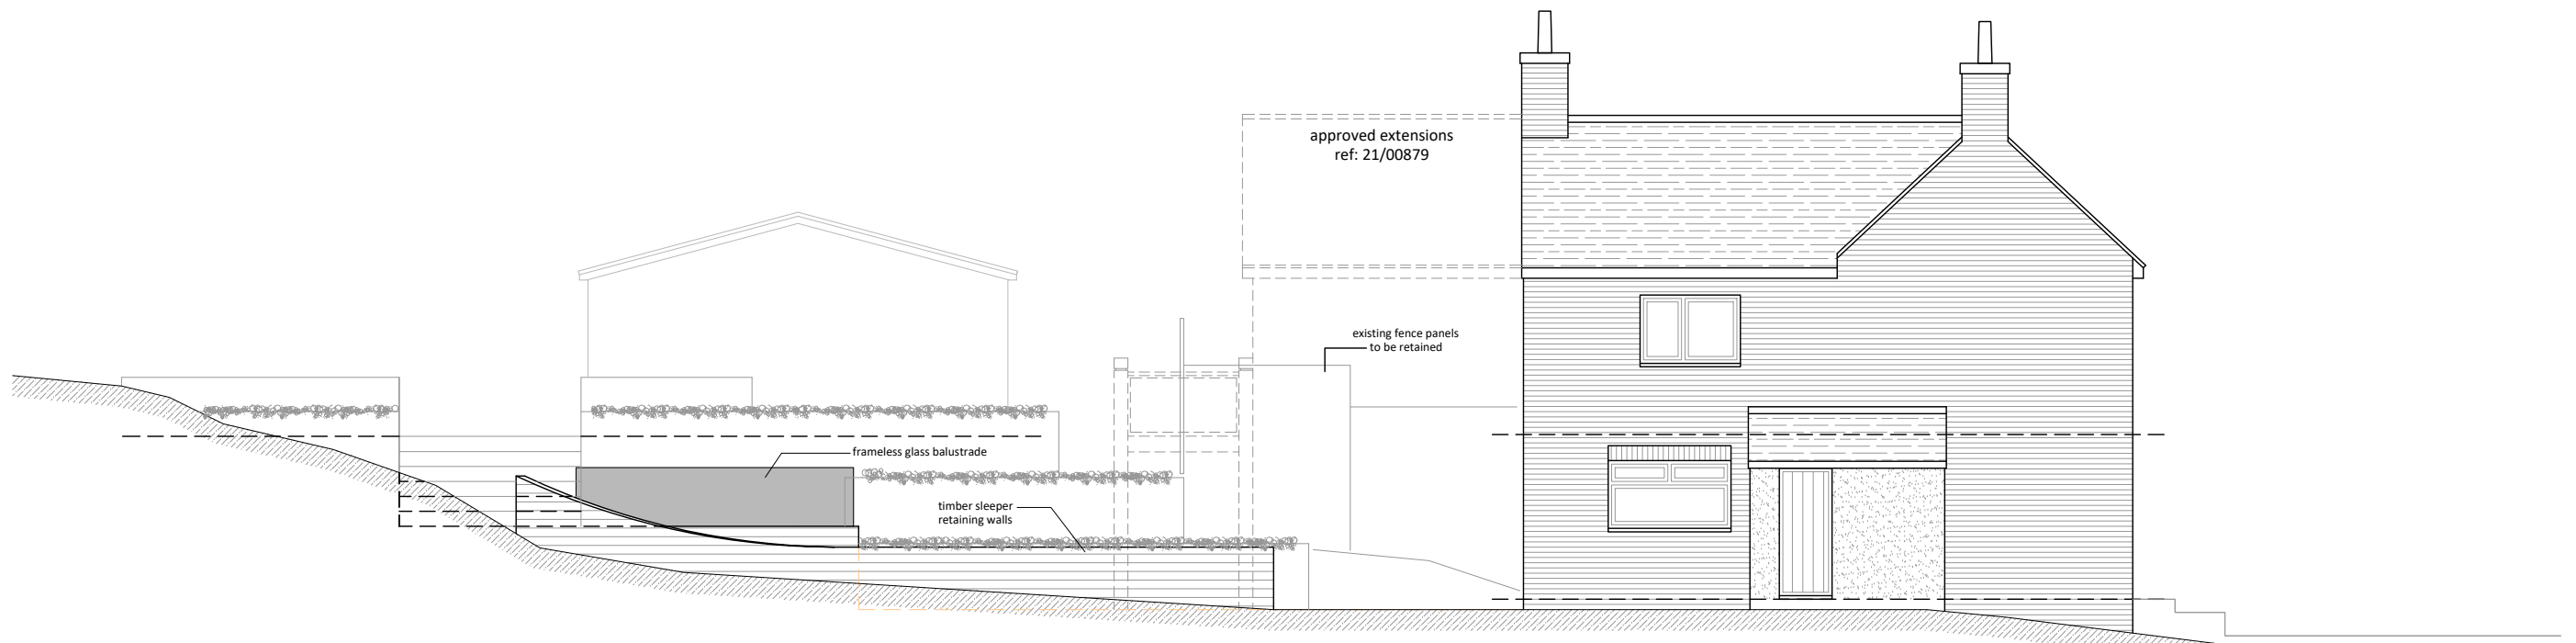

Proposed Side (North East) Elevation
1:100

Forge Farm House, Sutton
 External Works and Stables
 Swimming Pool + Patio Existing + Proposed Elevations
 1:100 @ A3 22 /

invent
 ARCHITECTURE

T: 01227 282247
 W: invent-architecture.co.uk
 A: 24 Oxford Street, Whitstable, CT5 1DD

