


Existing Front (North West) Elevation
1:100

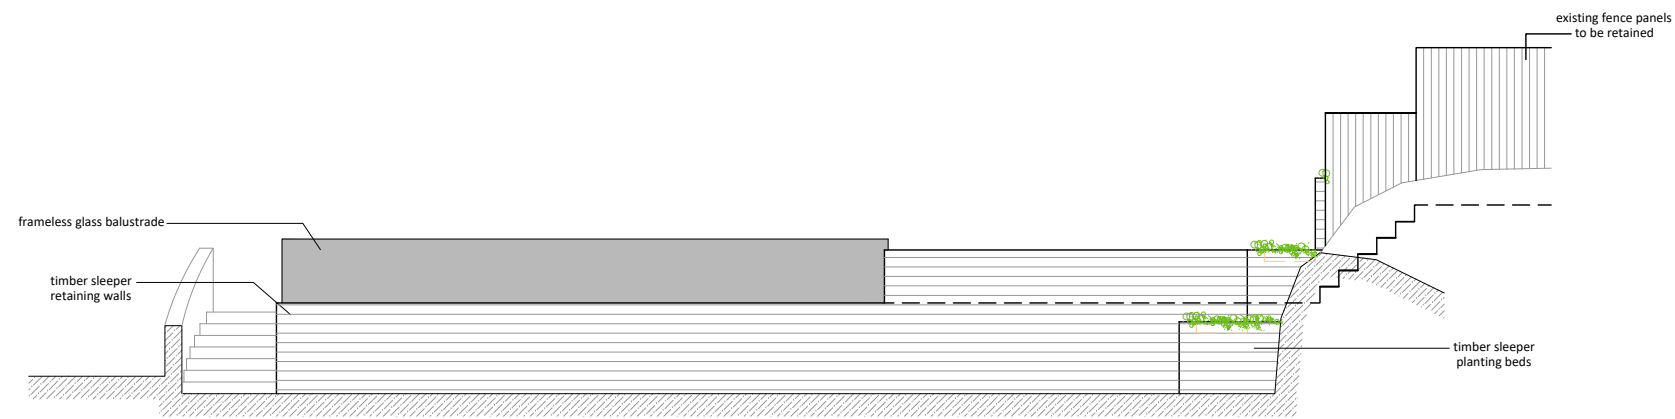

Proposed Front (North West) Elevation
1:100

Forge Farm House, Sutton

External Works and Stables

Swimming Pool + Patio Existing + Proposed Elevations

1:100 @ A3 23 /

invent
ARCHITECTURE

T: 01227 282247
W: invent-architecture.co.uk
A: 24 Oxford Street, Whitstable, CT5 1DD

