



B E N N E R L A N E

EXISTING SITE & BLOCK PLAN
1:200

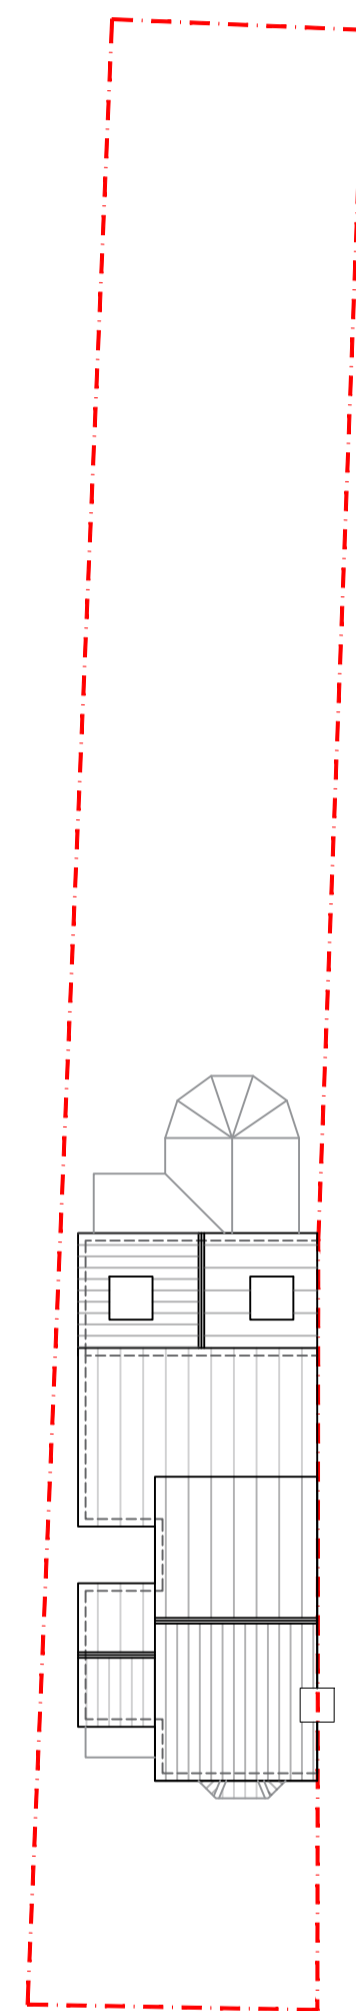

EXISTING ROOF
1:200

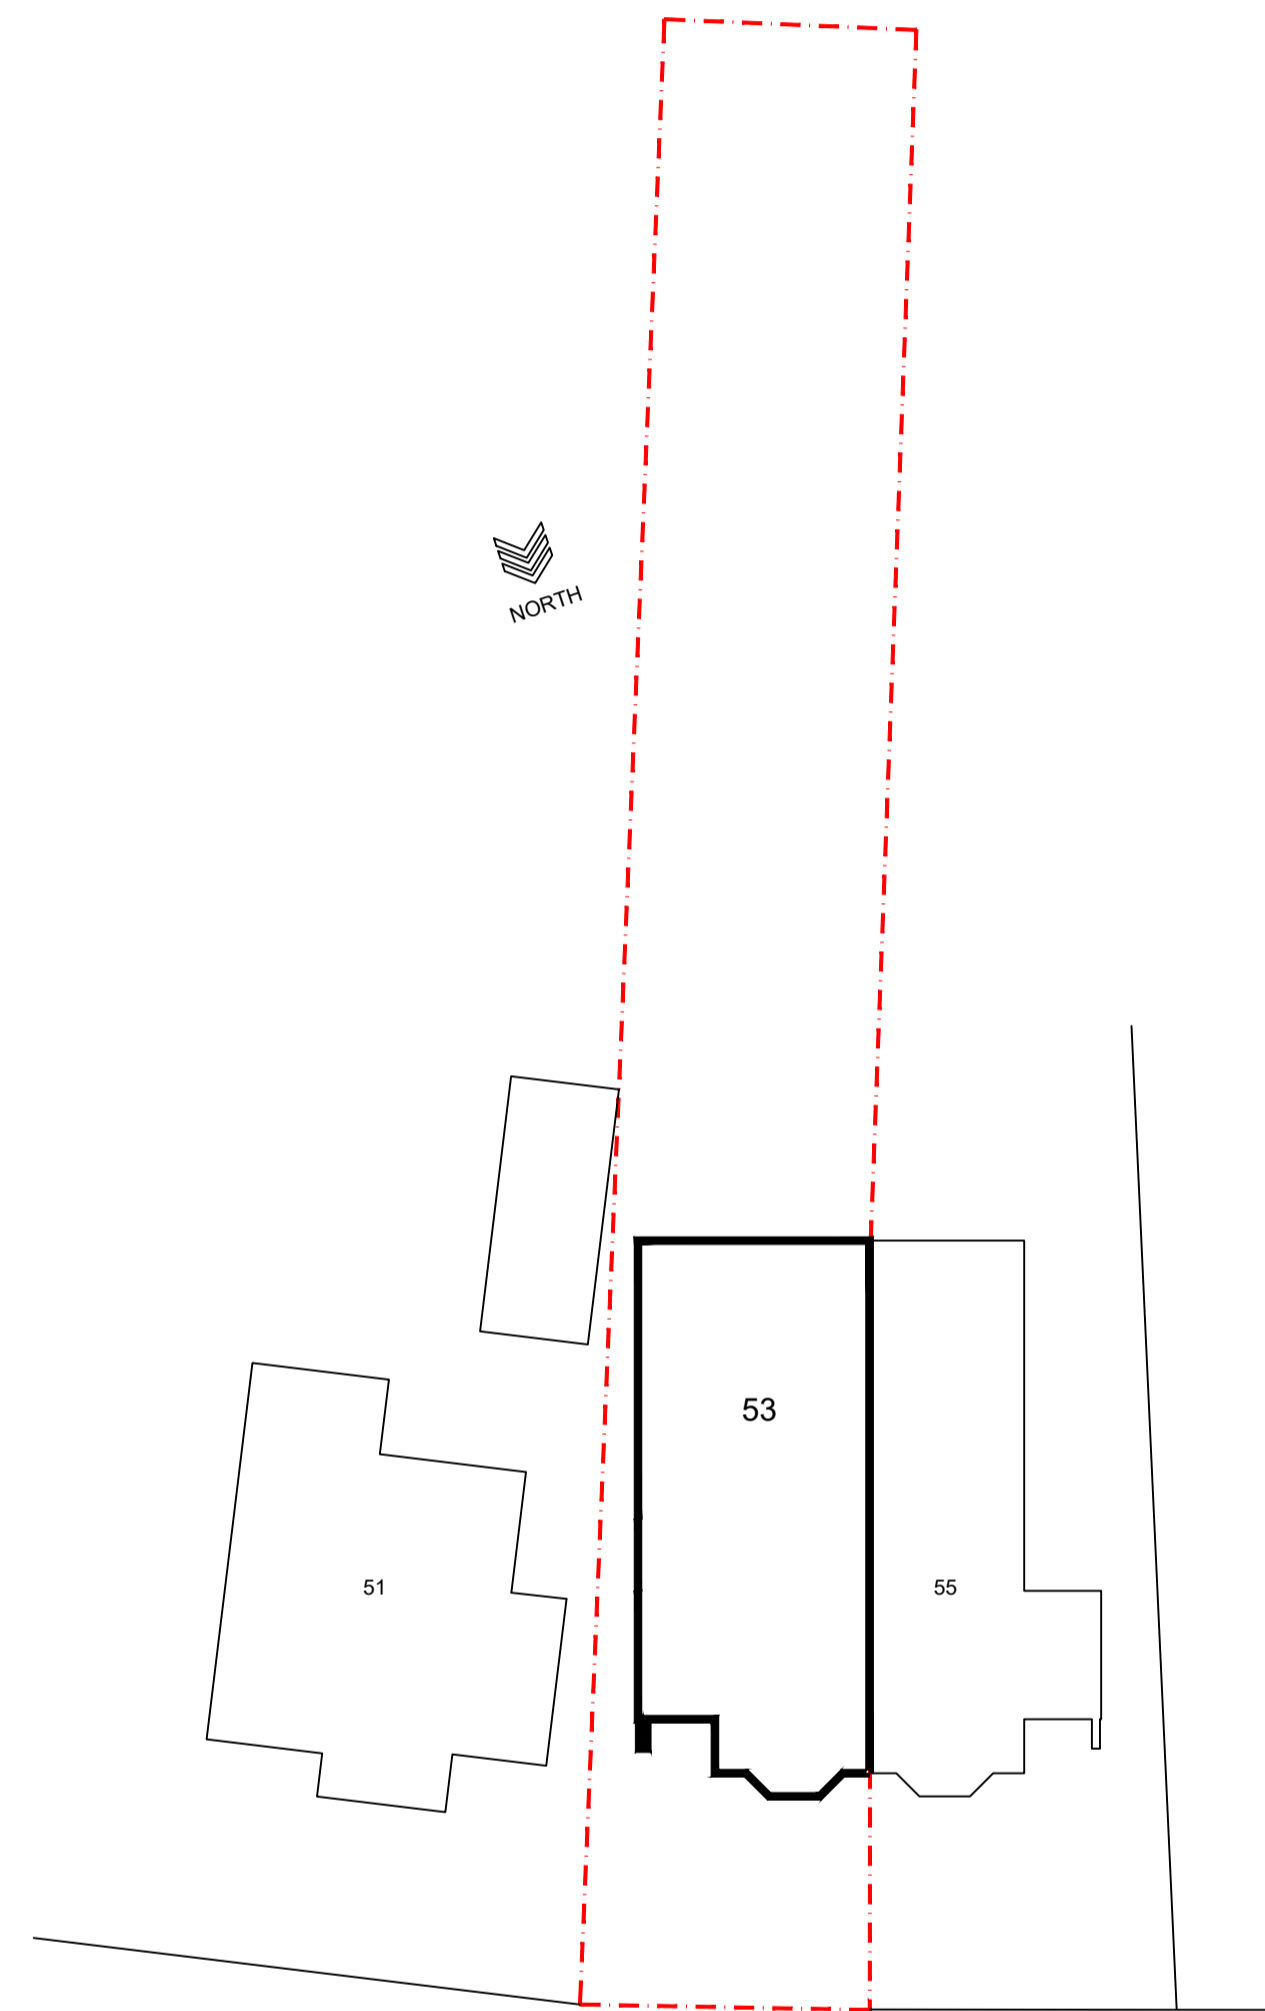


B E N N E R L A N E

PROPOSED SITE & BLOCK PLAN
1:200



PROPOSED ROOF
1:200

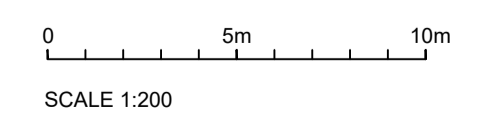

VICTORIA PAGE ARCHITECTURE 0770837008 victoriapagearchitect@gmail.com	
53 BENNER LANE WEST END GU24 9JR	
MR & MRS WORMLEY	
BLOCK PLANS	1:200 @ A1
DRAWING N°: 53BL_000	
05/02/24	VP