



Outline of previously refused 23/02899

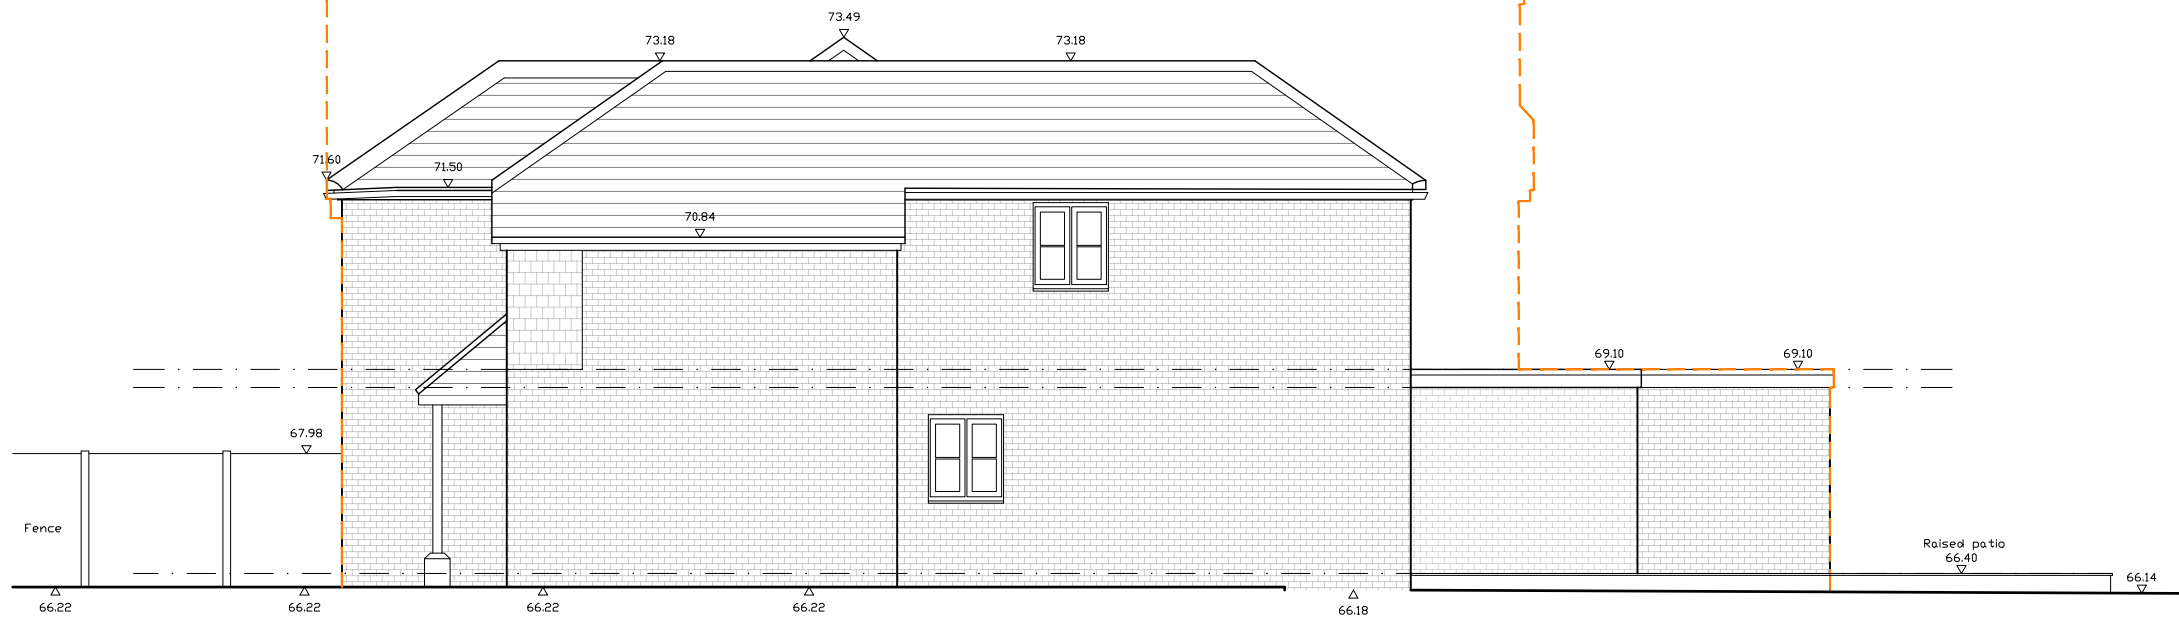

DATUM 65m

Proposed Side Elevation (South)

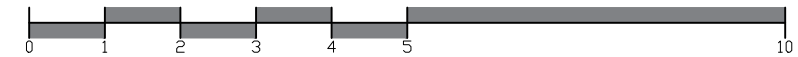

© This drawing is copyright. It is sent to you in confidence and must not be reproduced or disclosed to third parties without our prior permission.

Do not scale from this drawing, other than for Local Authority Planning purposes.

This drawing is to be read in conjunction with all relevant consultants, specialist manufacturers drawings and specifications.

Any discrepancies in dimensions or details on or between these drawings should be drawn to our attention.

All dimensions are in millimetres unless noted otherwise.

Outline of previously refused 23/02899



DATUM 65m

Proposed Side Elevation (North)

REV	DATE	DESCRIPTION	INITIAL	CHECKED
PLANNING				



harding rose architects

CLIENT MR J KEBE

PROJECT 5 Llanvair Drive, Ascot

TITLE Proposed Side Elevations

SCALE 1:100@A3	DATE 09.02.24	P.212	A
DRAWN AC	PROJECT NO. 23.1108		