


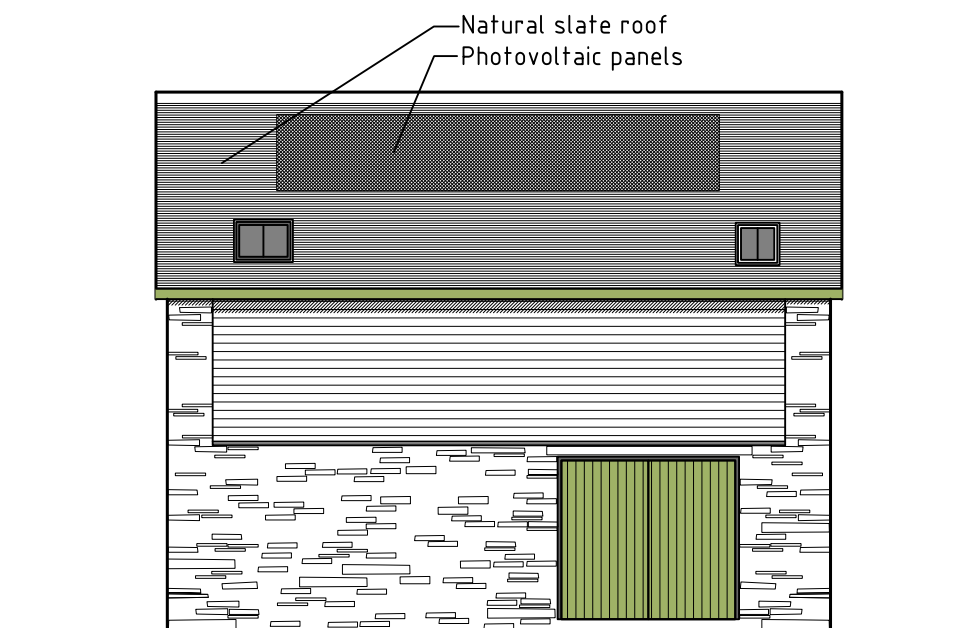


DRYCHIAD DWYRAIN / EAST ELEVATION

- MATERIALS**
- DOORS AND WINDOWS**
GENERAL - PAINTED TIMBER SLIDING SASH
- ROOFING**
SLATE - NATURAL BLUE / GREY
RIDGE TILE - BLACK CLAY
RAINWATER GOODS - BLACK METAL
FLUSH FITTED PHOTOVOLTAIC PANELS
- WALLS**
STONE FACE - RECYCLED FROM EXISTING BUILDING
CLADDING / BOARDING - SLATE GREY BOARDING



DRYCHIAD DE / SOUTH ELEVATION

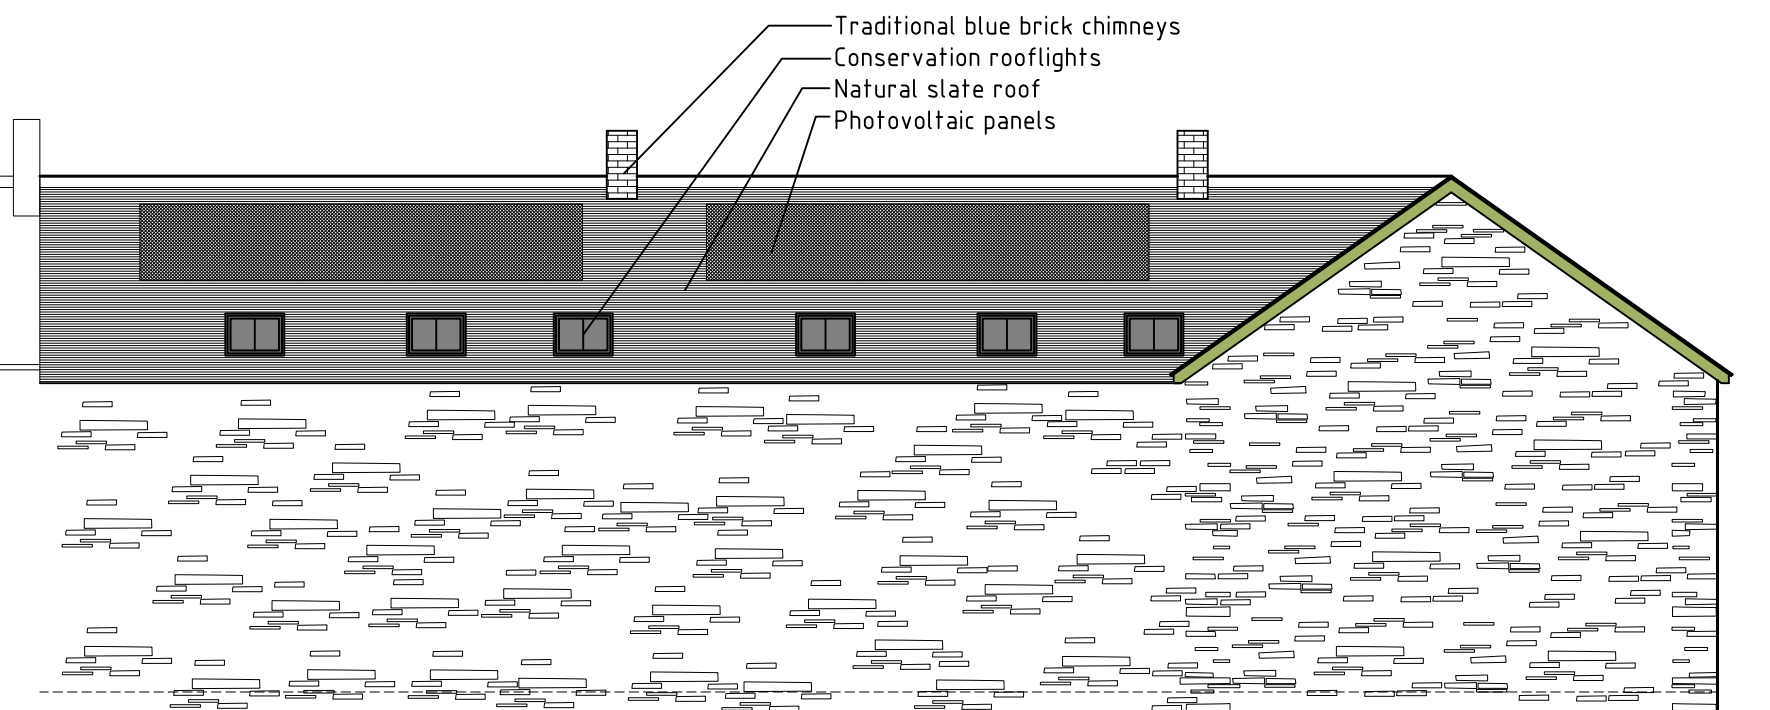

DRYCHIAD GORLLEWIN / WEST ELEVATION

NRV ARCHITECTURAL DESIGN

nerina_v@live.co.uk

01654 761248

PROJECT
Arvonian Yard

REF
12-17 P02A Proposal Elevations

SCALE
1:100 @A3

DATE
JAN 24