


NB Do not scale off this drawing. All dimensions to be checked on site prior to manufacture and construction. This drawing is the property of JH, Architects and should not be reproduced without permission. All discrepancies to be brought to the attention of the architect immediately. This drawing to be read in conjunction with the specification / bill of quantities and related drawings.

REVISION			
-	FIRST ISSUE	19.12.23	RCO
A	Line of Public Right of Way added	19.02.24	CT

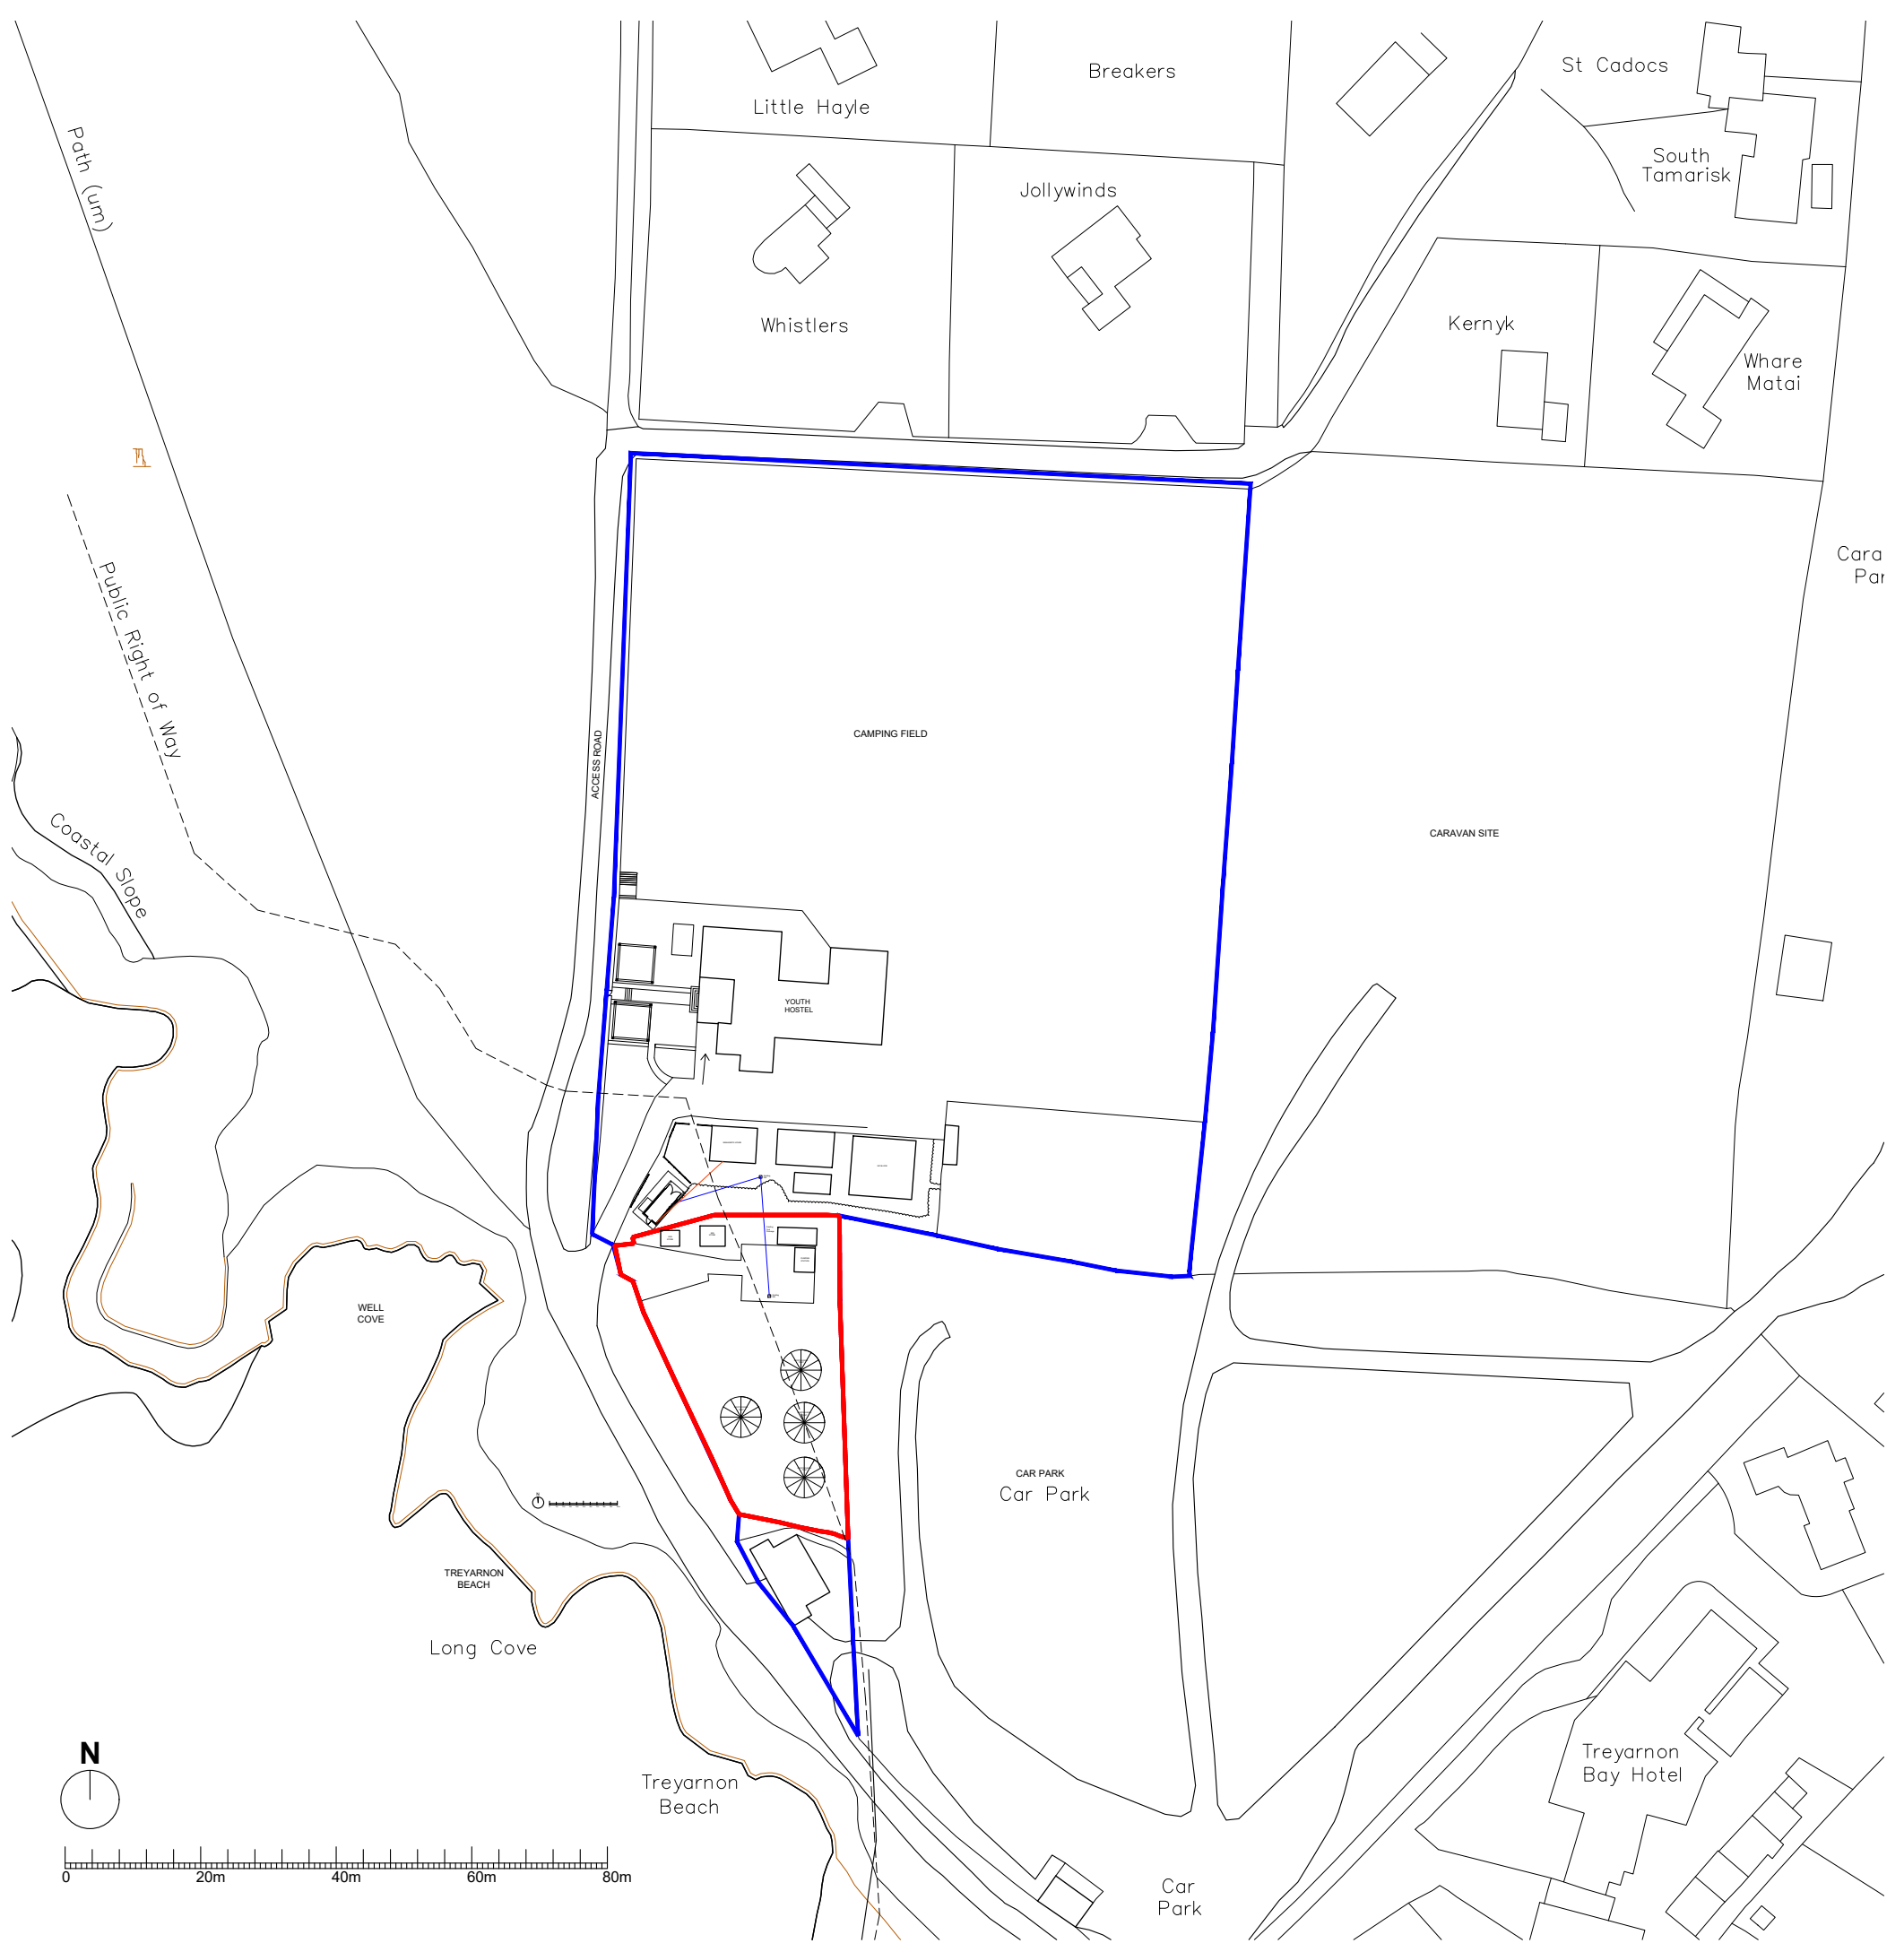

CLIENT	YHA (ENGLAND & WALES) LTD
PROJECT	YHA TREYARNON BAY PADSTOW, PL28 8JR
TITLE	STAFF CARAVANS LOCATION PLAN
JOB NO.	YHA118
DWG NO.	YHA118-P-AP1.01 / A
SCALE	1:1000 @ A3
DRAWN	RCO

46 MANCHESTER ROAD  
CHORLTON  
MANCHESTER  
M21 9PH

info@justharchitects.co.uk  
T +44(0)161 237 5500

**JH.A**

**RIBA**  
Chartered Practice

**arb**