



REV	DESCRIPTION	DATE	BY

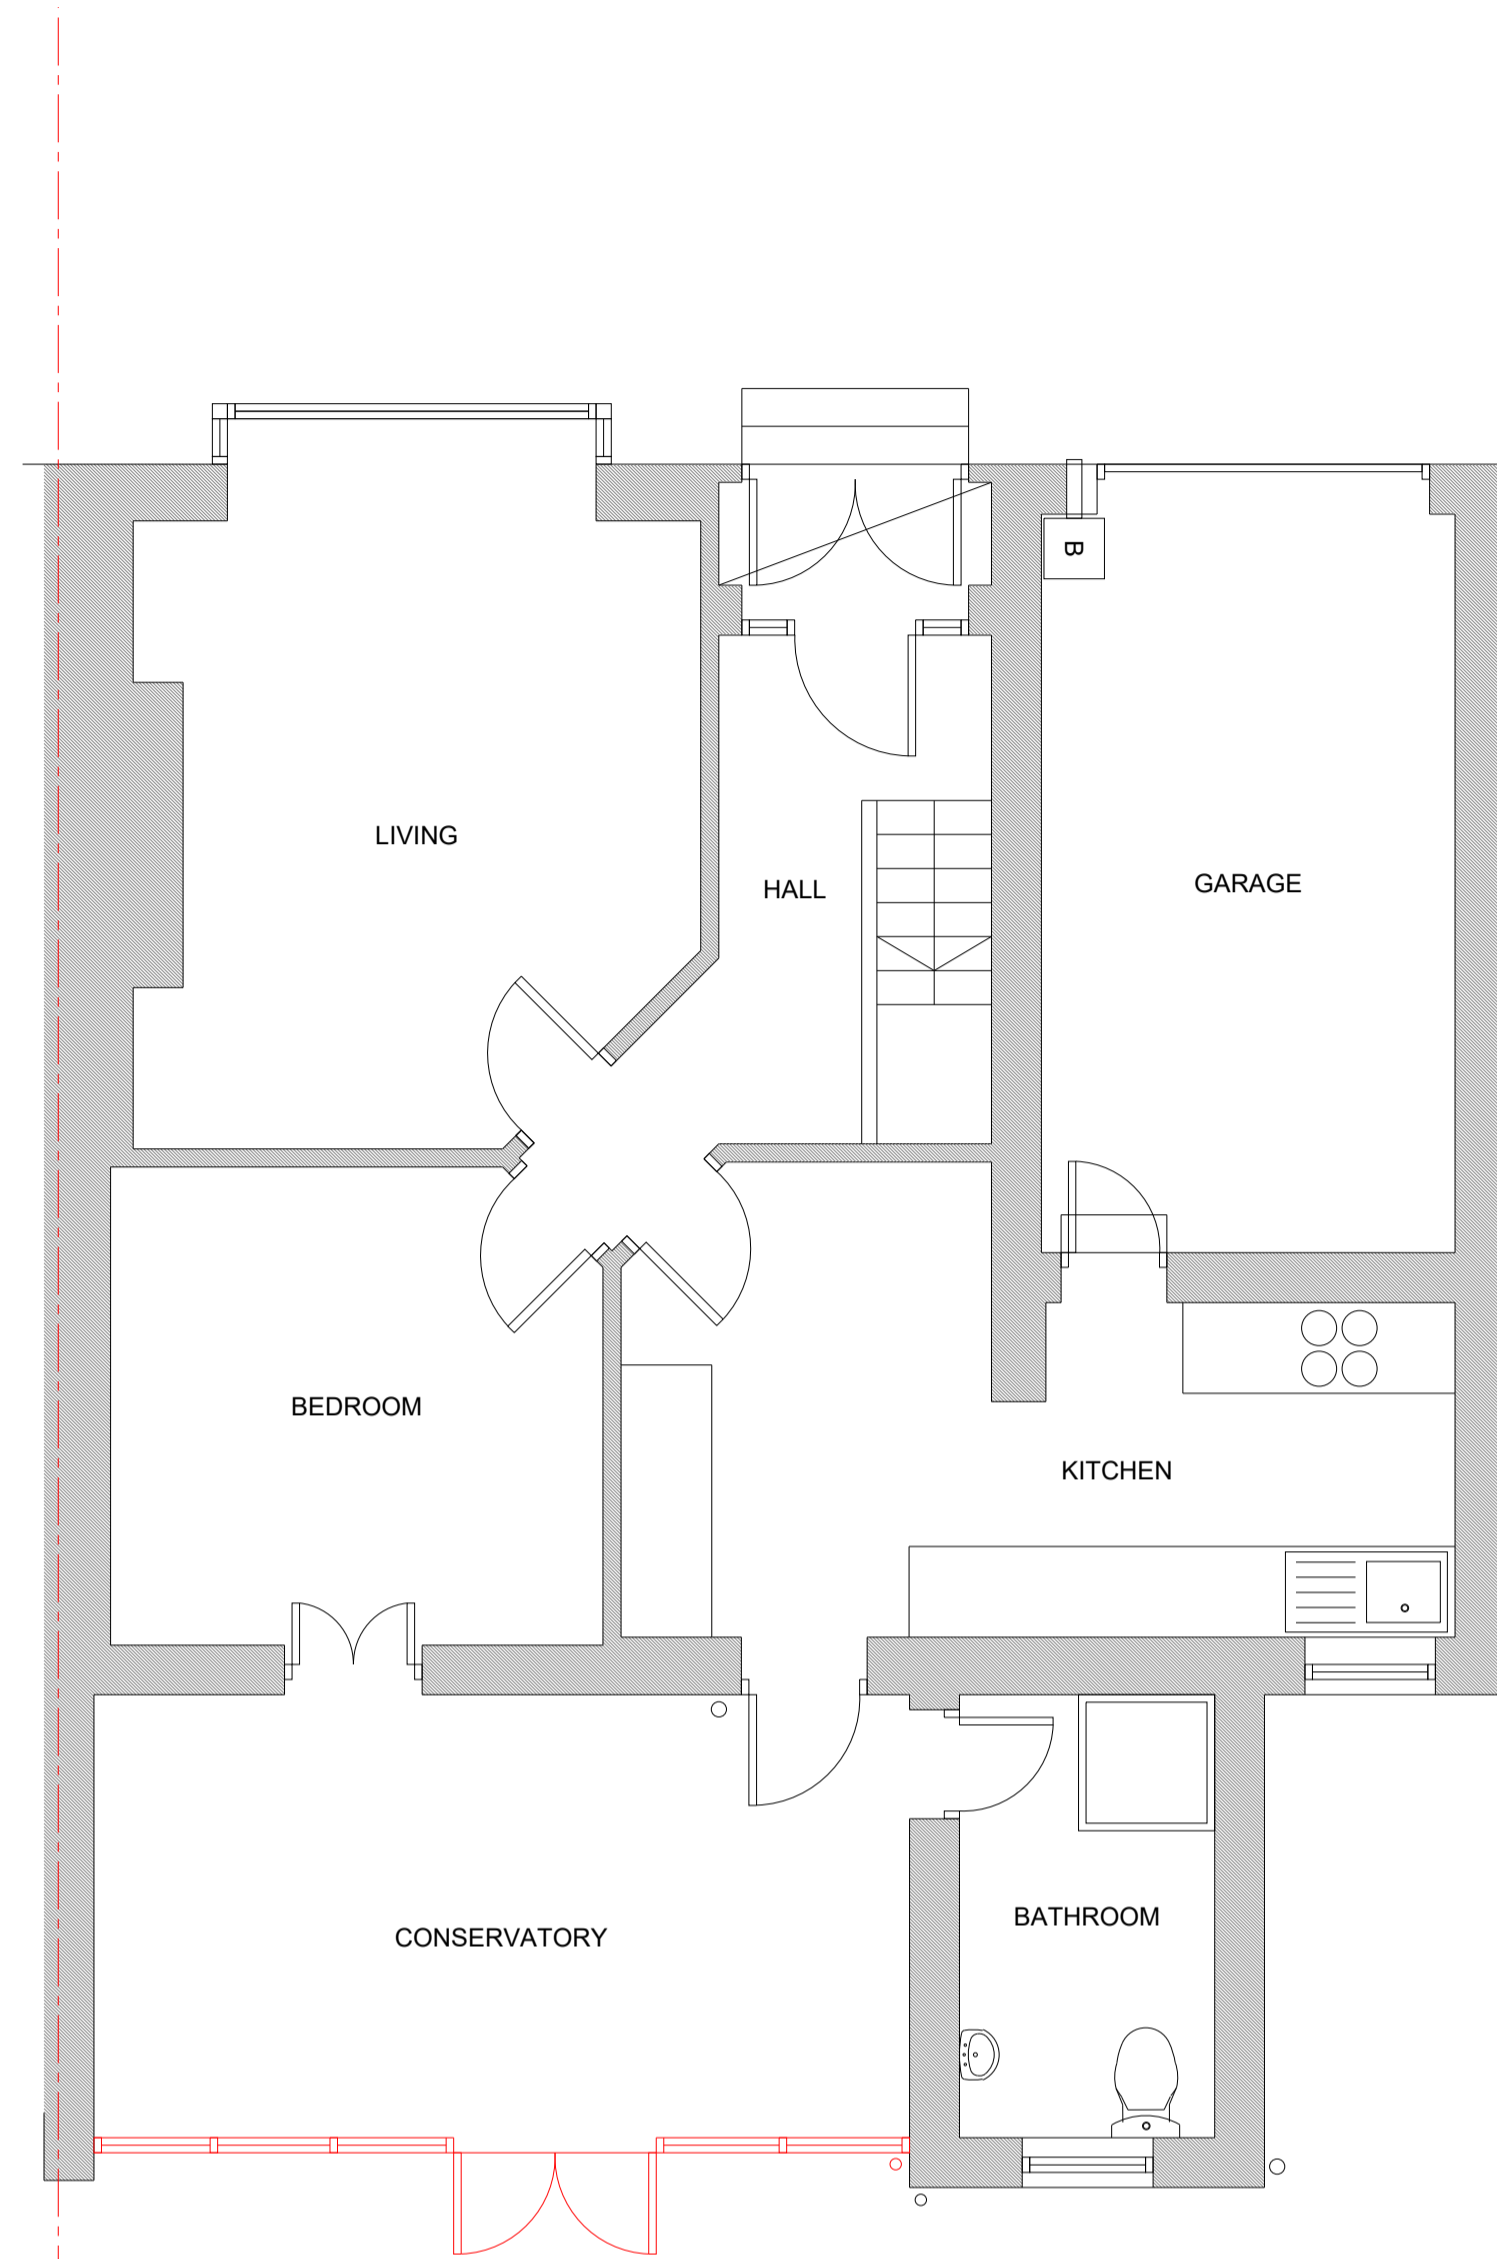

EXISTING FLOOR PLAN GROUND FLOOR PLAN @1:50

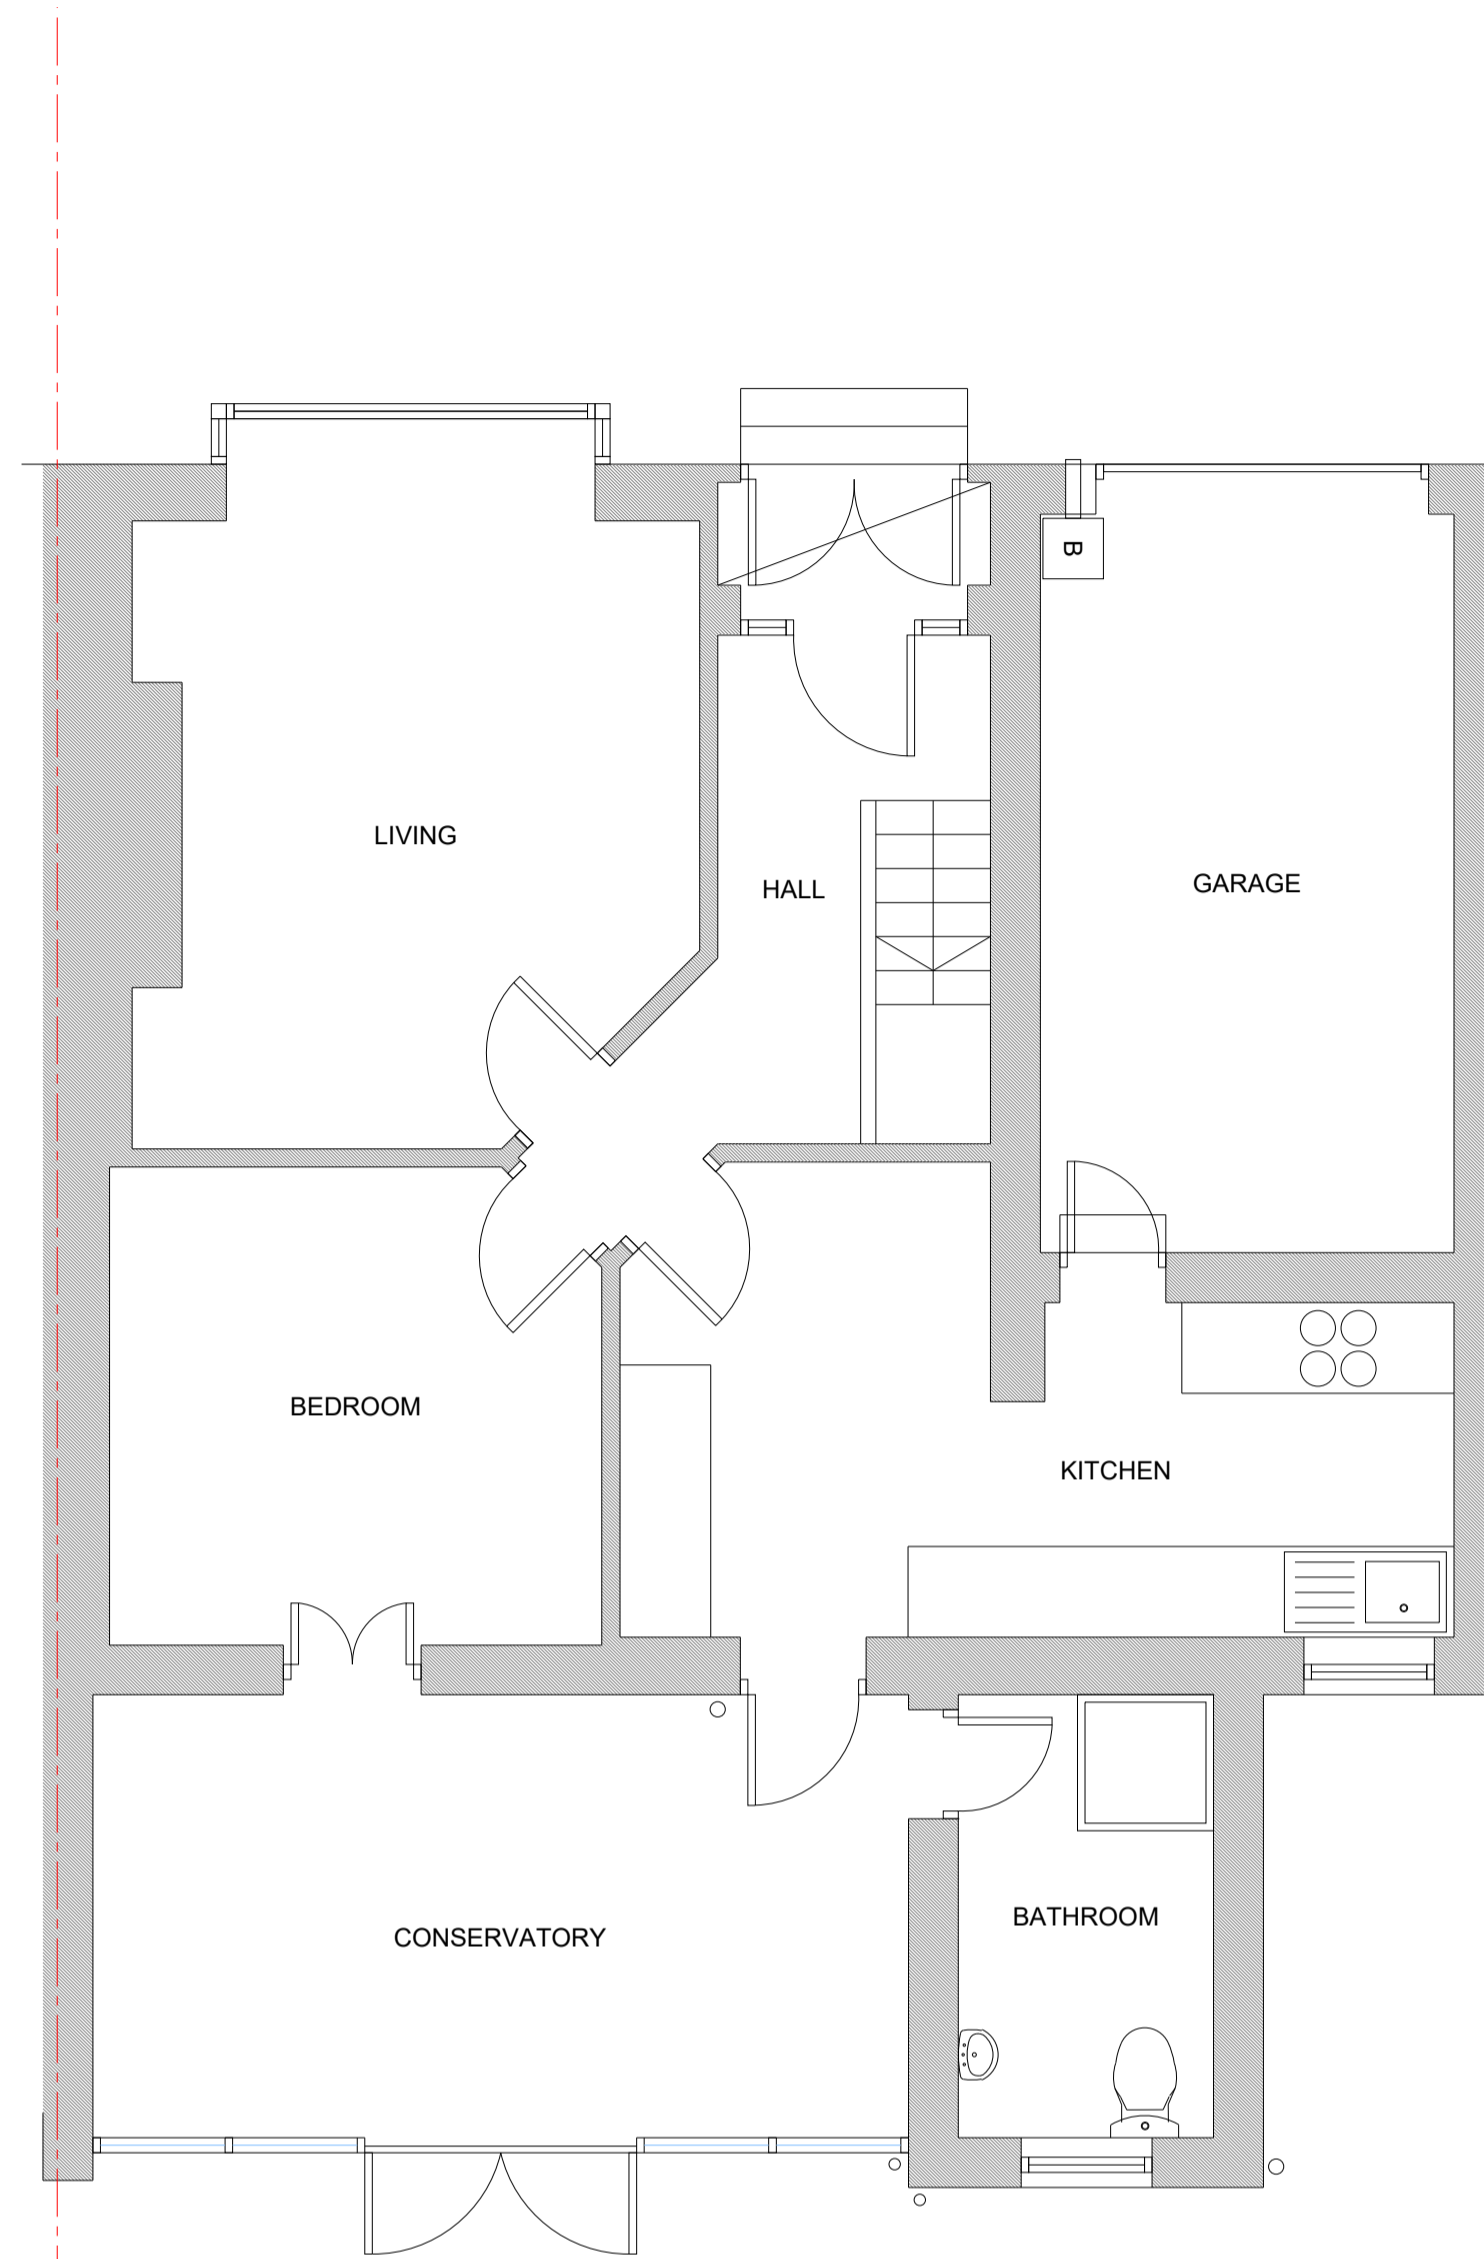

PROPOSED FLOOR PLAN GROUND FLOOR PLAN @1:50

GENERAL:
 REMOVE EXISTING CONSERVATORY ROOF & WALL UNITS & REPLACE WITH NEW WALL UNITS & INSULATED TILED ROOF SYSTEM.
 EXISTING FIRE WALL & FLOOR SLAB TO REMAIN.

RED HATCHING DENOTES DOWNTAKINGS

This drawing must not be scaled, only written dimensions to be respected.

All dimensions are to be checked/confirmed on site prior to materials being ordered with special care given to items prefabricated off site.

This drawing is the copyright of Clark Design Architecture and must not be copied or reproduced without permission.


This drawing must be read in conjunction with the contract specification and all other architects, engineers, drawings and layouts, schedules and details.

No changes to be made without consultation with Clark Design.


PLANNING




EXISTING REAR ELEVATION @ 1:100

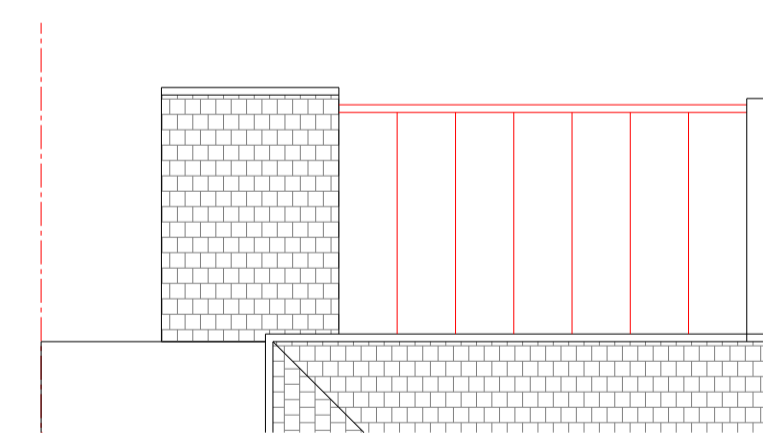

EXISTING PART ROOF PLAN @ 1:100

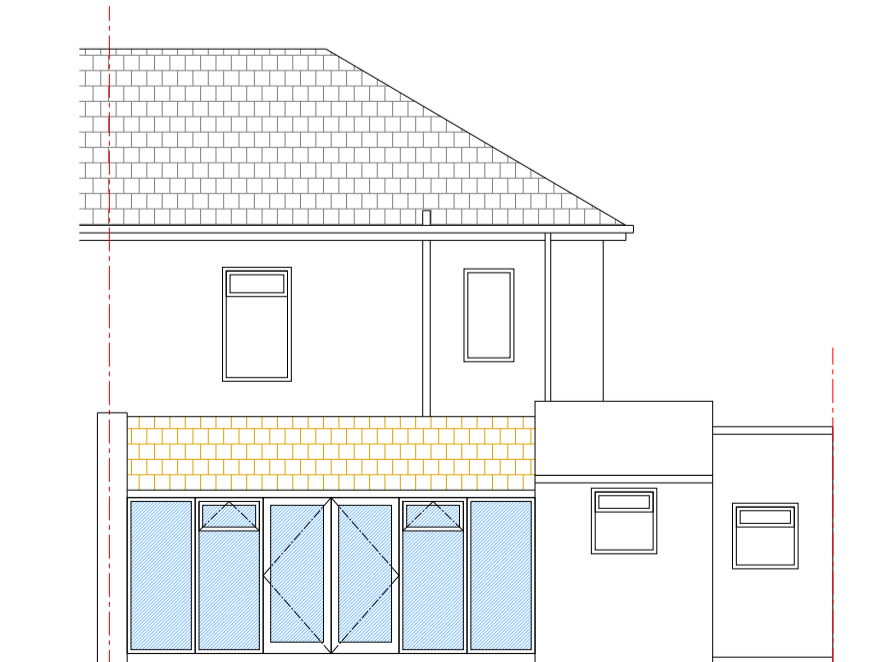

PROPOSED REAR ELEVATION @ 1:100

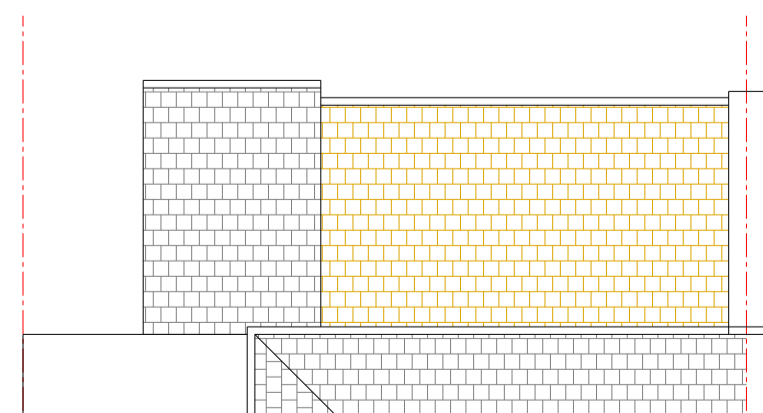

PROPOSED PART ROOF PLAN @ 1:100

CLARK DESIGN
 ARCHITECTURE

Strathleven House, Levenside Rd Dumbarton. G82 3PD
 Tel: 01389 756271
 Mob: 07780695446
 Email: enquiries@clark-design.co.uk
 Web: www.clarkdesign.org

DATE	MR. A. SIREL
PROJECT	PROPOSED CONSERVATORY ROOF & WINDOW REPLACEMENT 59 IAIN ROAD BEARSDEN. G61 4PB
DRAWING	EXISTING & PROPOSED PLANS & ELEVATIONS
NO.	A1
DATE	DEC 23 2023/1392/01