


First Floor As Proposed  
1:100

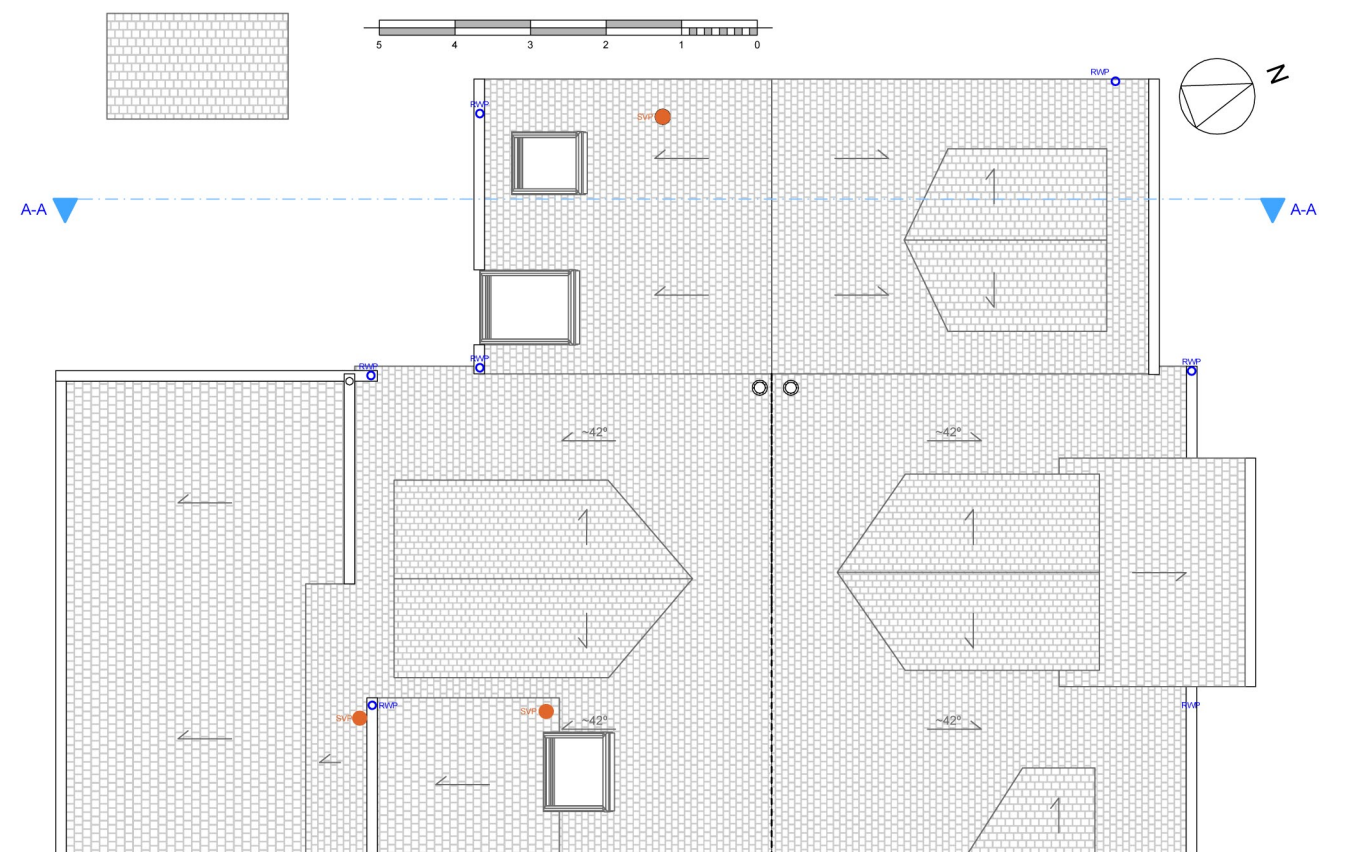

Roof As Proposed  
1:100

note  
- do not scale  
- check all dimensions on site prior to erection or fabrication and report any discrepancies to the architect immediately

rev	date	by	description
-----	------	----	-------------

client  
Shiona McCallum & Michael Borthwick

project no. 2304

project  
19 North Erskine Park, G61 4LZ, Bearsden, Glasgow ;  
Alteration and Extension  
to Semi-detached Residential Dwelling

drawing no. 102 revision

drawing  
First Floor As Proposed, Roof As Proposed

scale 1:100

status Planning Application

drawn JR

date 02.02.2024

**DAS DESIGN**  
ARCHITECTS

13 Barrmill Road  
Burnhouse KA15 1LG  
t: 07950400213  
t: 01560 484 236  
e: info@dasdesign.co.uk  
www.dasdesign.co.uk