




Elevation  
Plan  
Feathered Edge Fencing

Boundary Type B  
1.5m High   
1.8m High

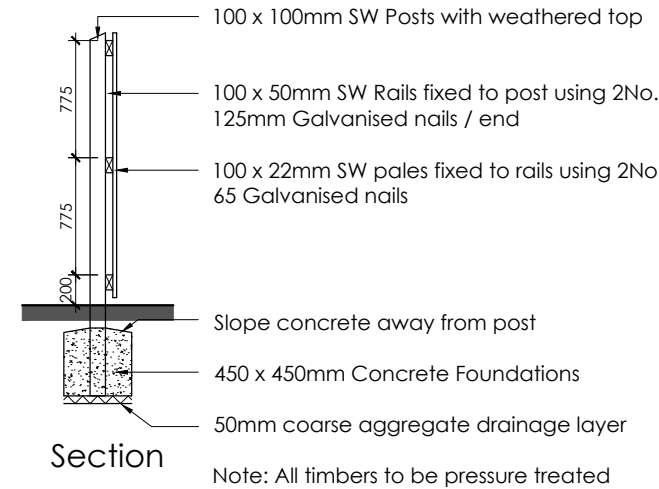

Section



100 x 100mm SW Posts with weathered top  
100 x 50mm SW Rails fixed to post using 2No. 125mm Galvanised nails / end  
100 x 22mm SW pales fixed to rails using 2No. 65 Galvanised nails  
Slope concrete away from post  
450 x 450mm Concrete Foundations  
50mm coarse aggregate drainage layer  
Note: All timbers to be pressure treated

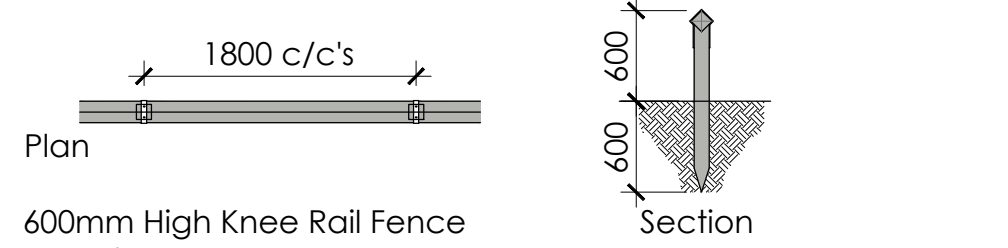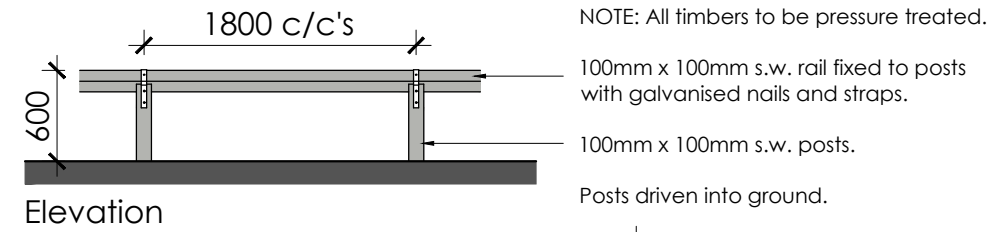


Elevation  
Plan  
Section

600mm High Knee Rail Fence  
Boundary Type A   
Boundary Details 1:50

NOTE: All timbers to be pressure treated.

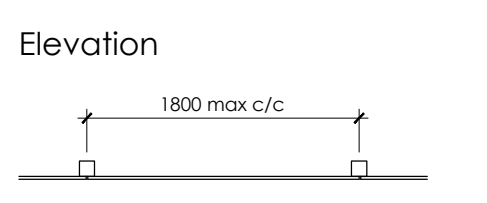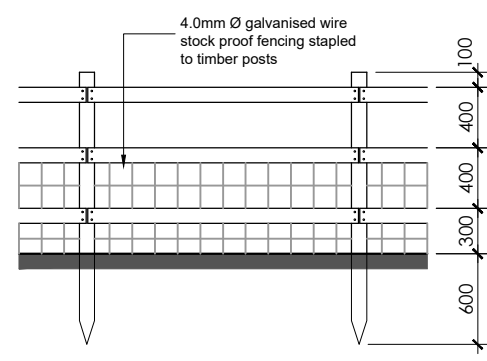


Elevation  
Plan  
Post & Rail Fence (Stock Mesh)

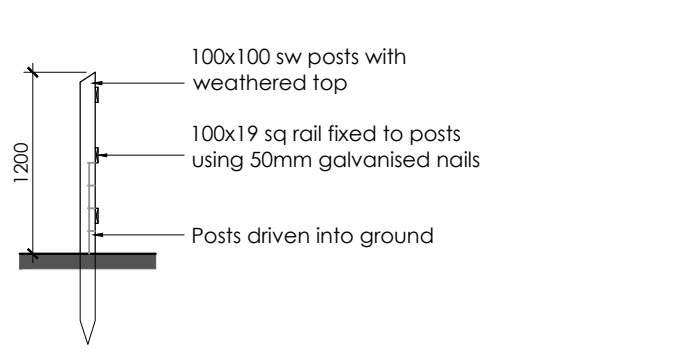


Section

100x100 sw posts with weathered top  
100x19 sq rail fixed to posts using 50mm galvanised nails  
Posts driven into ground  
n.b. all timbers to be tanalised  
apply min. 2 coats of timber preservative

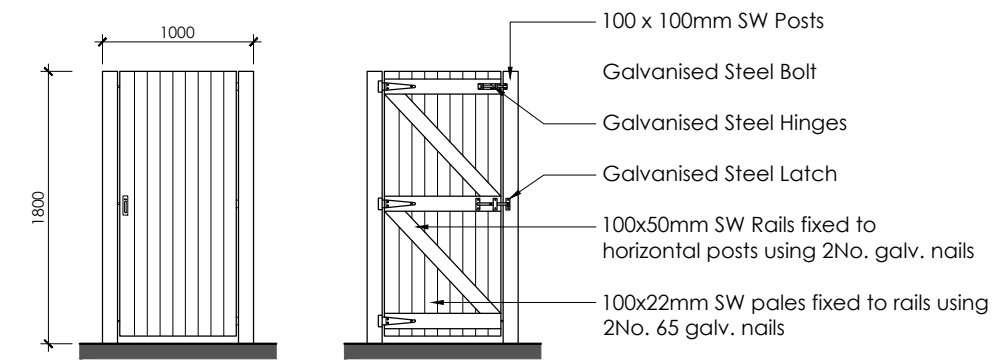


Front View  
Rear View  
Access Gate Details

Note: All timbers to be tanalised, apply min. 2 coats of Timber Preservative

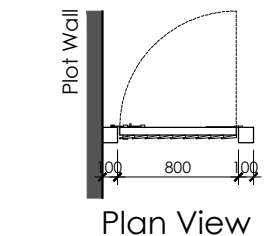

Plan View

REV	DATE	DRAWN	DESCRIPTION	ARCH CHECK	ENG CHECK
-	-	-	-	-	-
TITLE: <b>BOUNDARY DETAILS</b>					
 <b>Breck Homes</b> 20 Sceptre Court Bamber Bridge Preston PR5 6AW tel: 01253 587 010 web: www.breck.co.uk/homes hello@breck.co.uk					
PROJECT: <b>BOUNDARY DETAILS</b>					
DATE: FEB.24	SCALE: 1:50 @ A3	JOB REF: -	DRAWING NUMBER: P04 - Boundary Details	REV: -	

NOTE : THIS DRAWING TO BE READ IN CONJUNCTION WITH THE BOUNDARY TREATMENTS PLAN - P03