



Section A-A

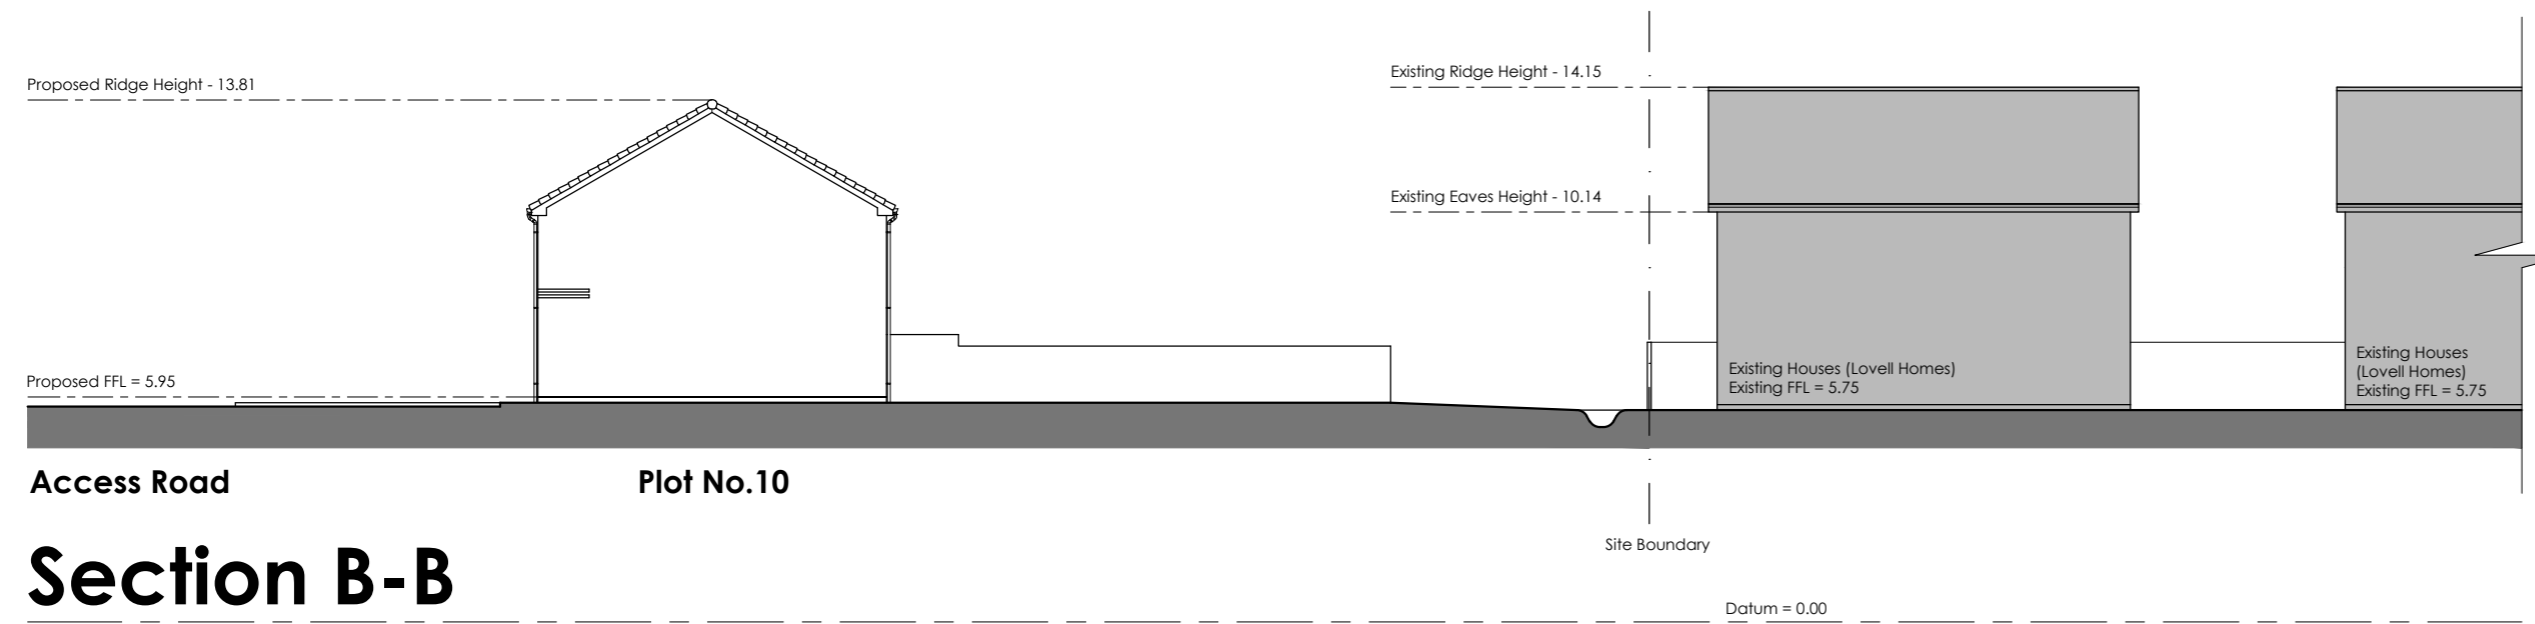


Section B-B

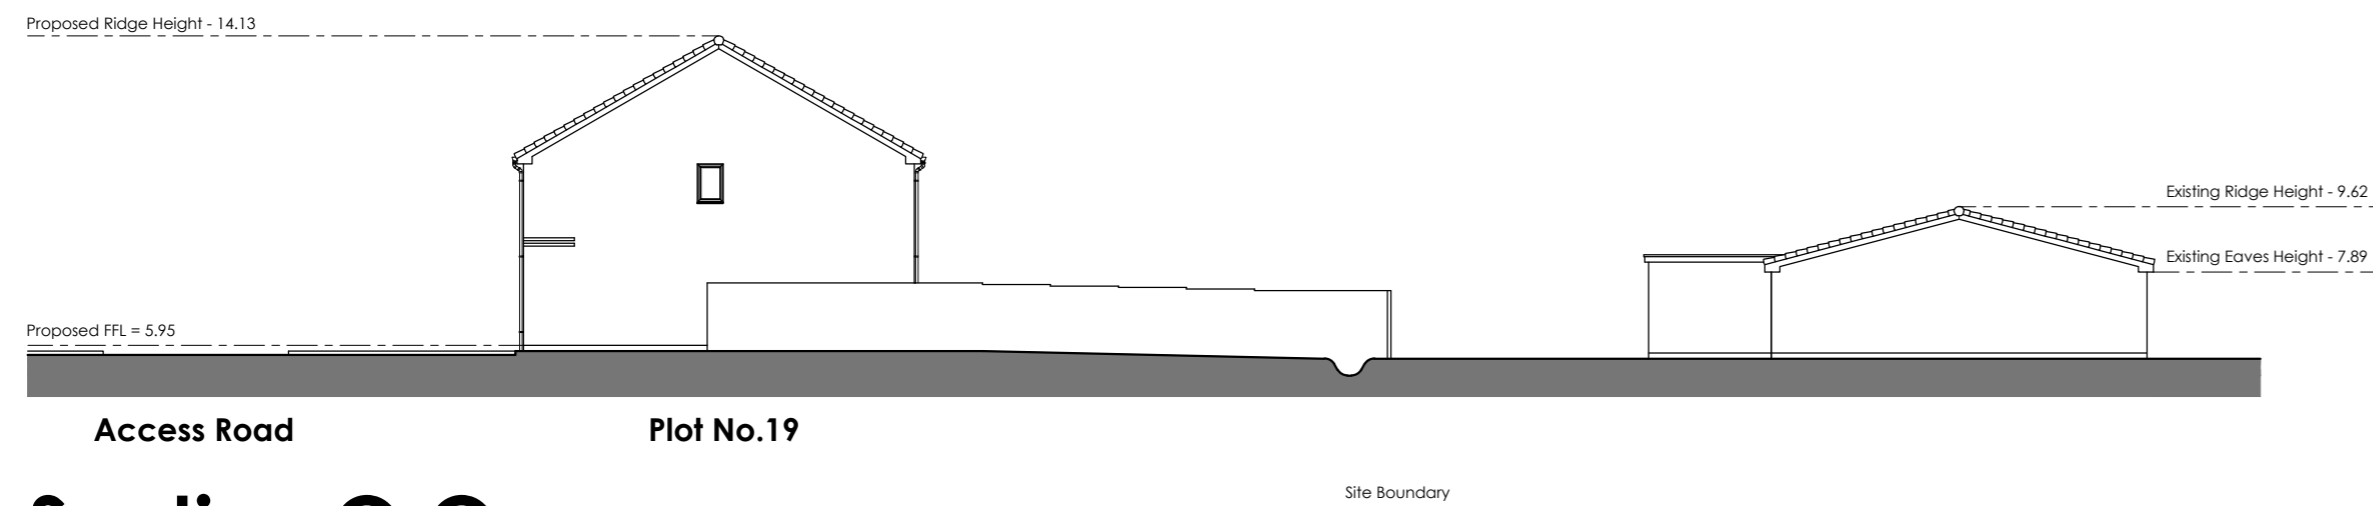


Section C-C

Note: Sections Shown Indicative Only

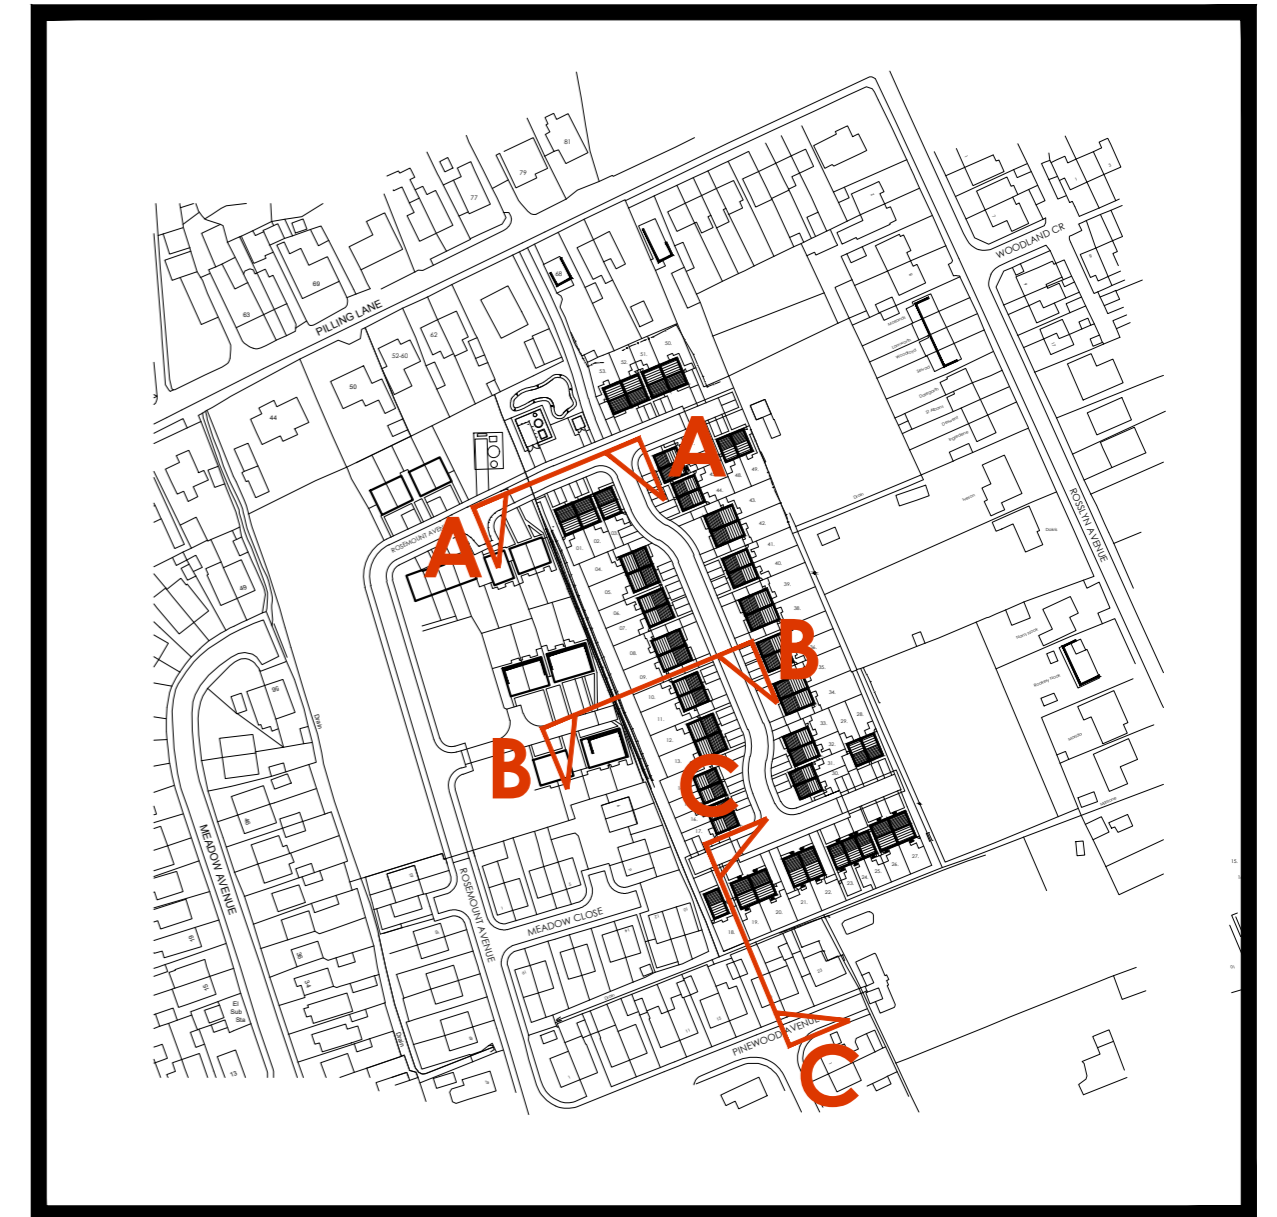

Site Location Plan 1:2500

REV	DATE	DRAWN	DESCRIPTION	ARCH CHECK	ENG CHECK
-	-	-	-	-	-
TITLE:					
SITE SECTIONS					
 Breck Homes 20 Sceptre Court Bamber Bridge Preston PR5 6AW tel: 01253 587 010 web: www.breck.co.uk/homes hello@breck.co.uk					
PROJECT: ROSEMOUNT AVE, PREESALL					
DATE:	SCALE:	JOB REF:	DRAWING NUMBER:	REV:	
FEB.24	1:200 @ A2	-	P10 - Site Sections	-	