



Street Scene Elevation A-A

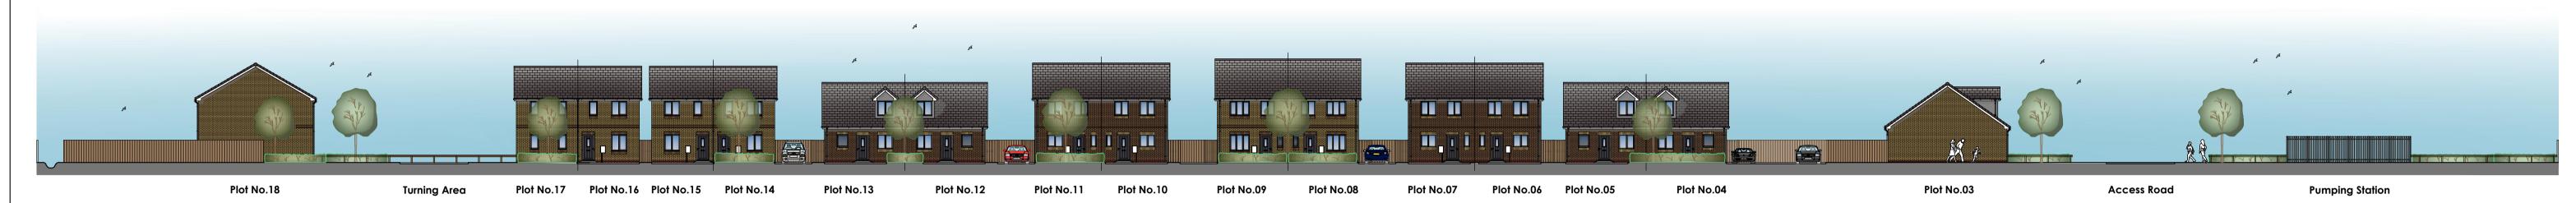

Street Scene Elevation B-B



Street Scene Elevation C-C

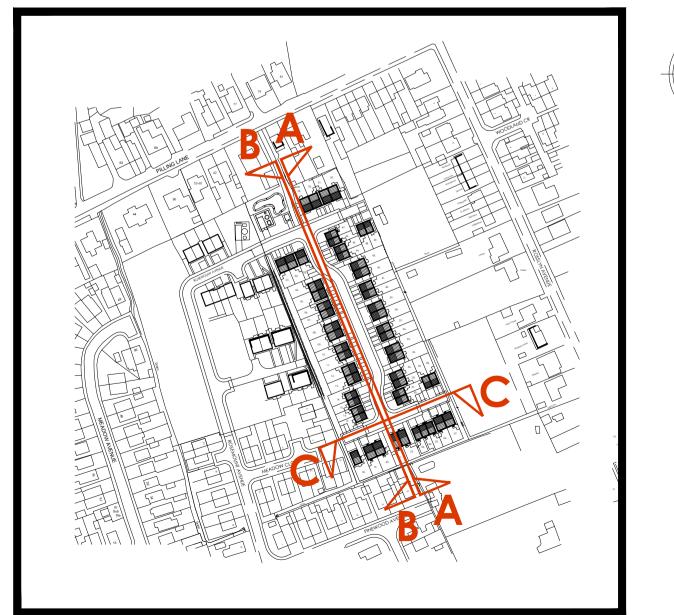

Site Location Plan 1:2500

