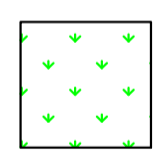

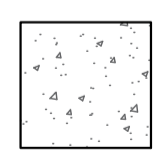
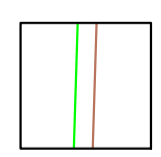
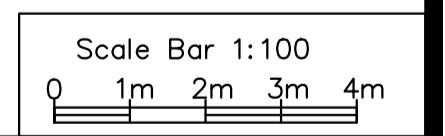
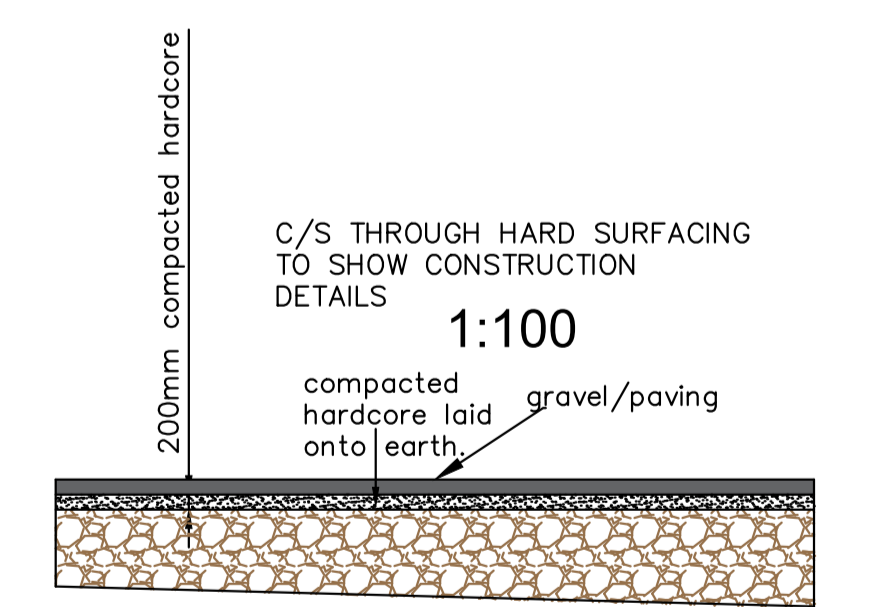
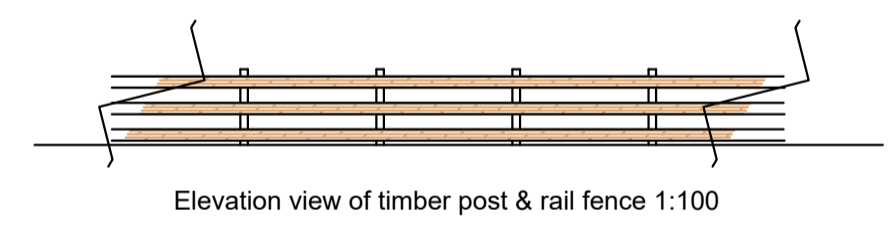
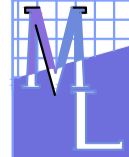


Key

-  grass
-  paved areas
-  gravel areas
-  post & rail fence with hedgerow planting



DRAWN BY:  Planning Consultancy Ltd 5 Bobbin Mill Cottages, Stubbs Lane, Cloughton-on-Brock, Preston PR3 0PL Telephone: 01955 640135 Mobile: 07813296287 e-mail: mel@mplanning.co.uk	CLIENT: BARBARA AINSWORTH PROJECT: Reserved Matters and Condition Discharge Statement pursuant to Planning Application Number: 22/0757/OUT Erection of 1 rural worker dwelling	DATE: 12/02/2024 DWG NO.: LG/BA/1240 SCALE: 1:100 PAPER SIZE: A1
	LOCATION: Longhorn Stables, HAGG LANE, OUT RAWCLIFFE PR3 0UJ	