




NORTH WEST FACING FRONT ELEVATION

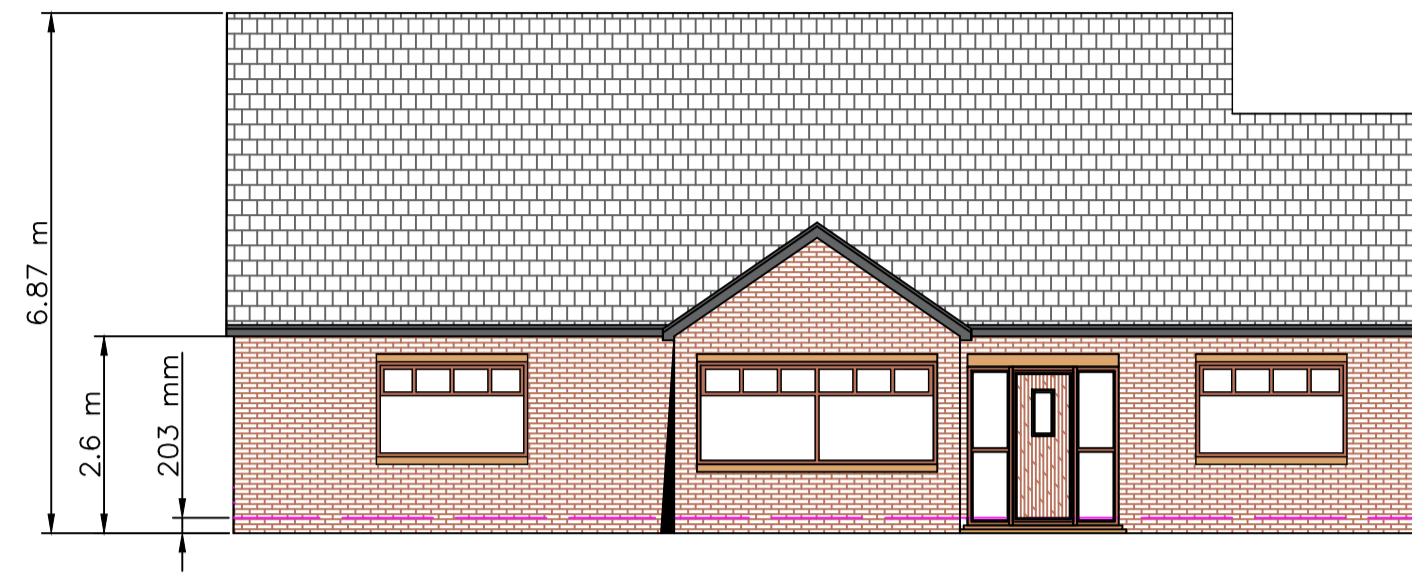


WEST FACING SIDE ELEVATION

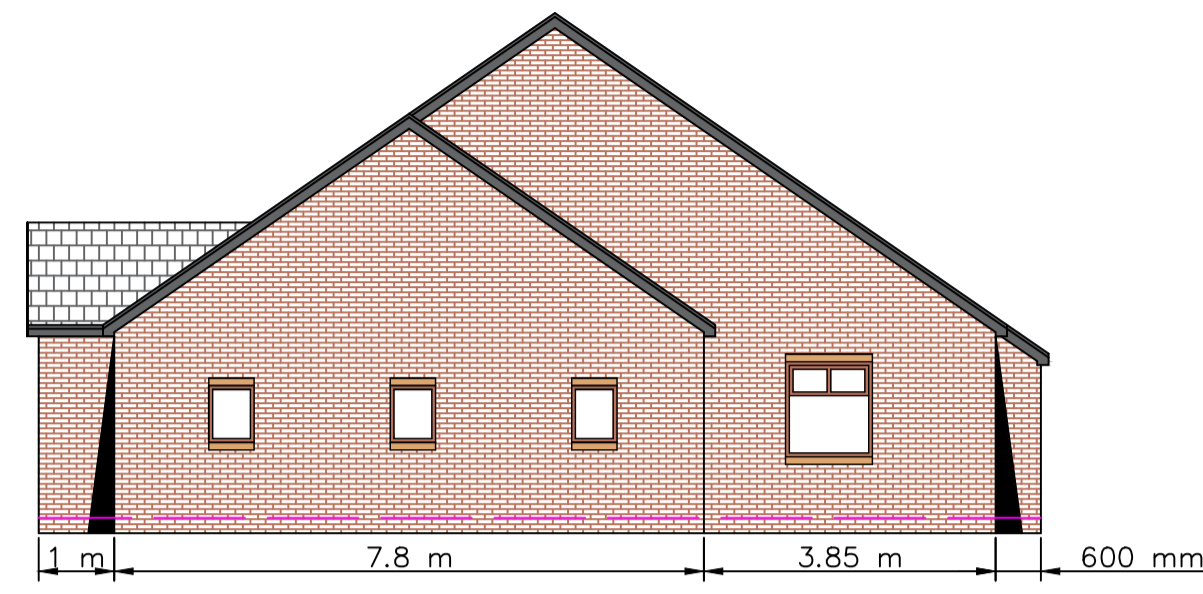


EAST FACING SIDE ELEVATION

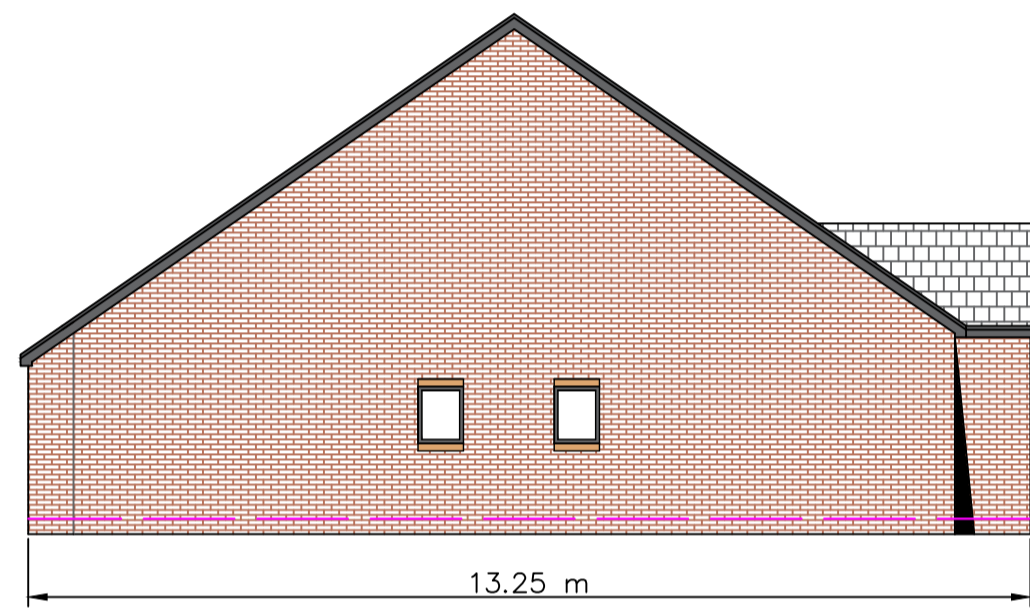


SOUTH FACING REAR ELEVATION

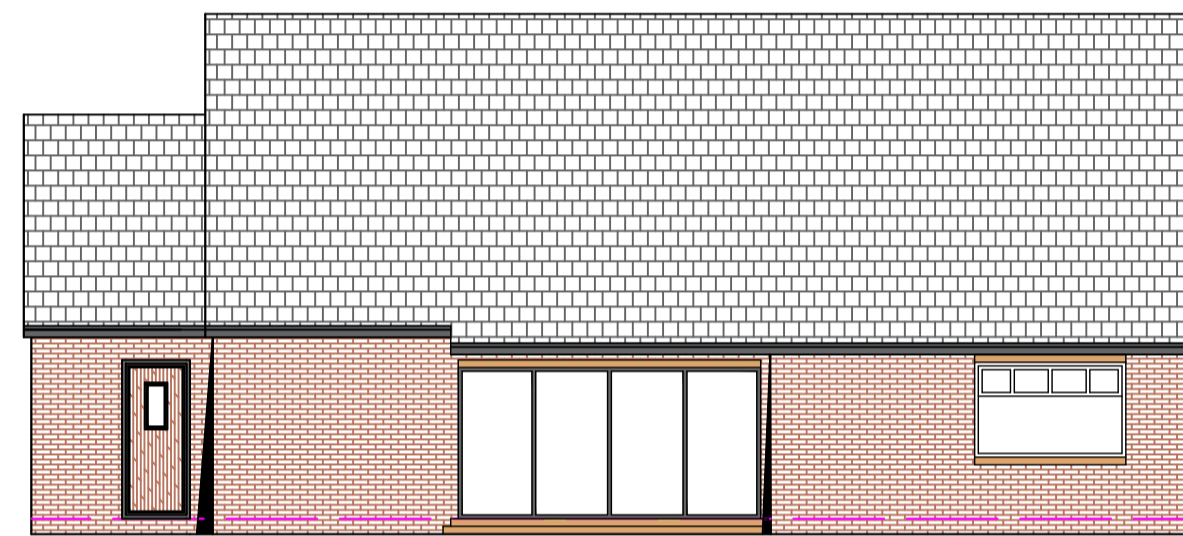

PROPOSED SITE PLAN 1:500

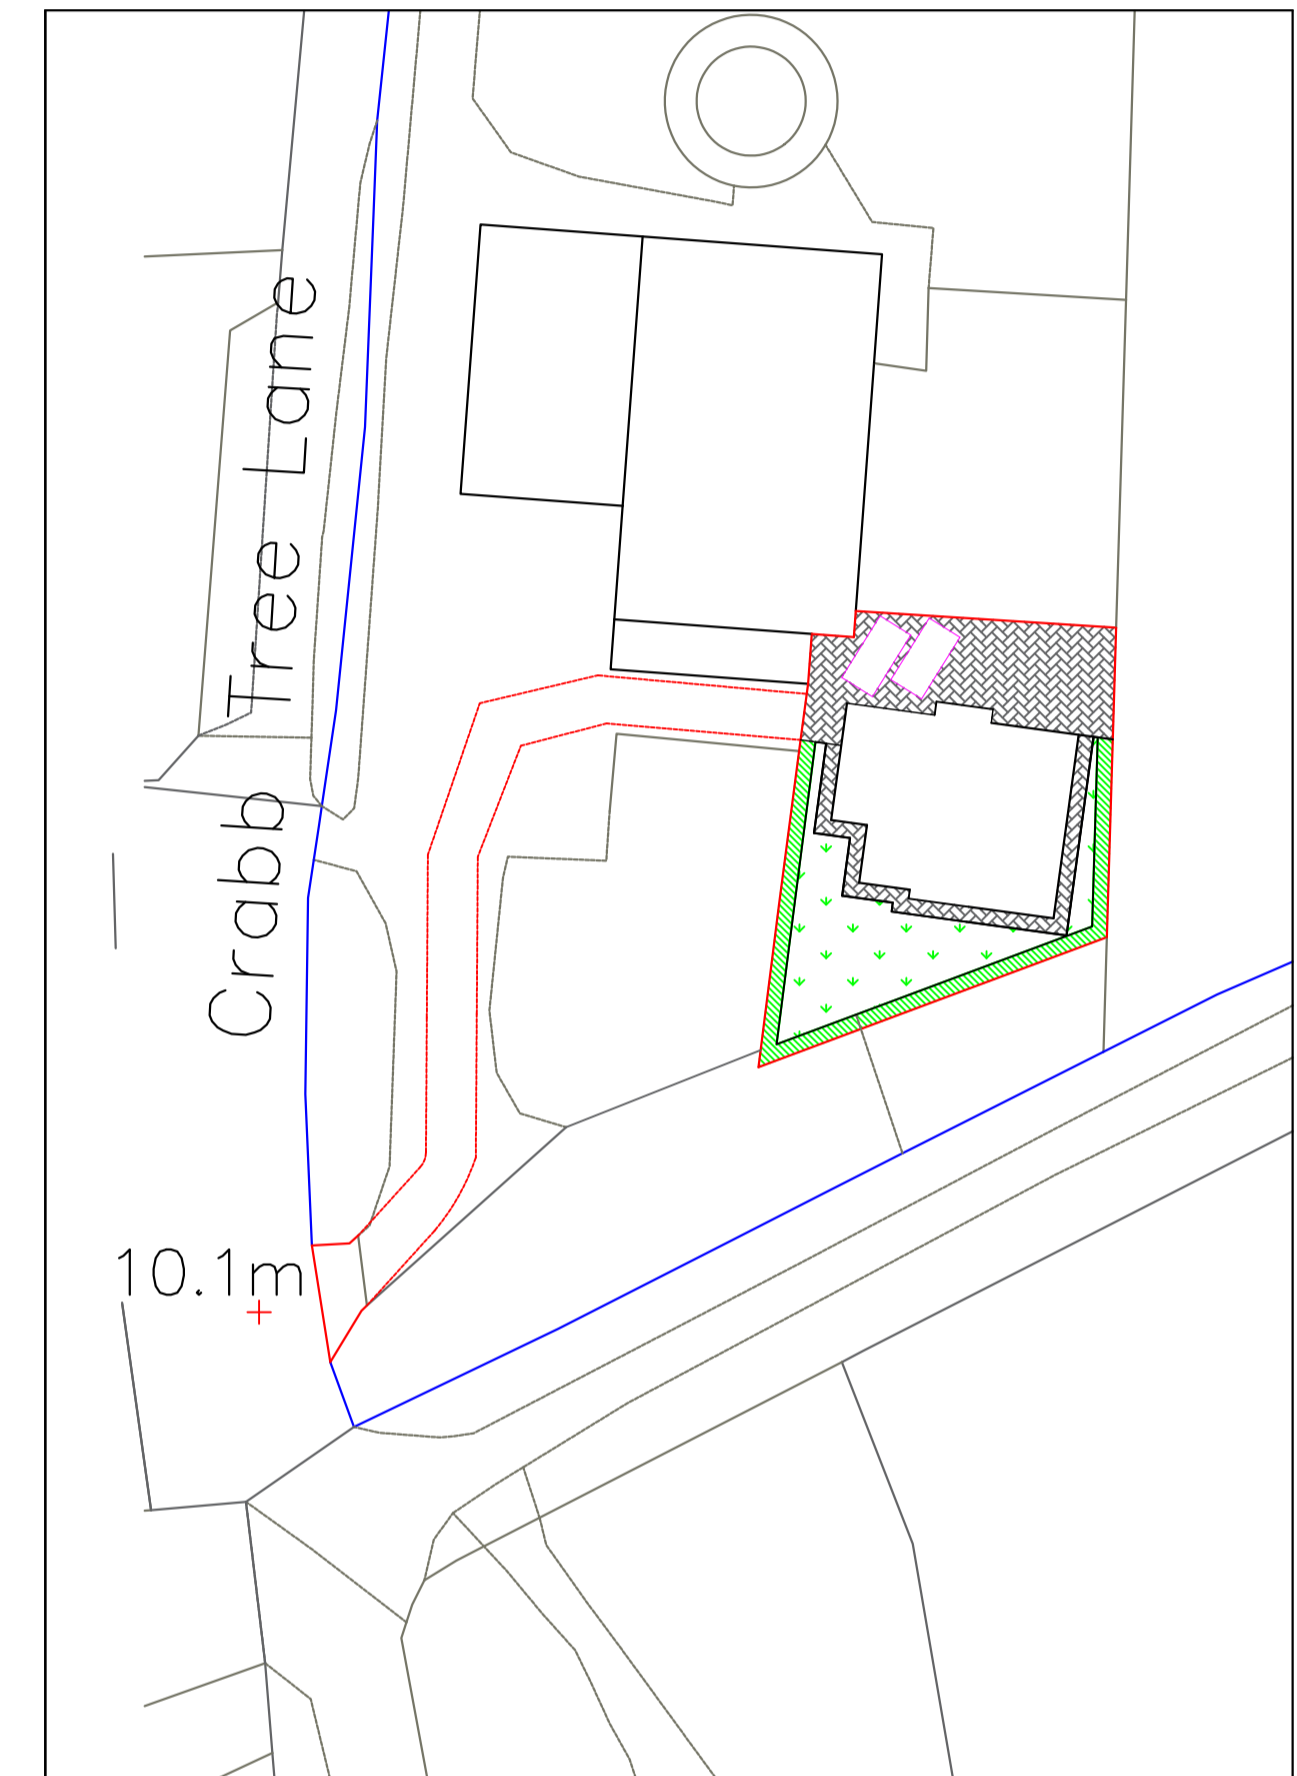

PROPOSED GROUND FLOOR PLAN

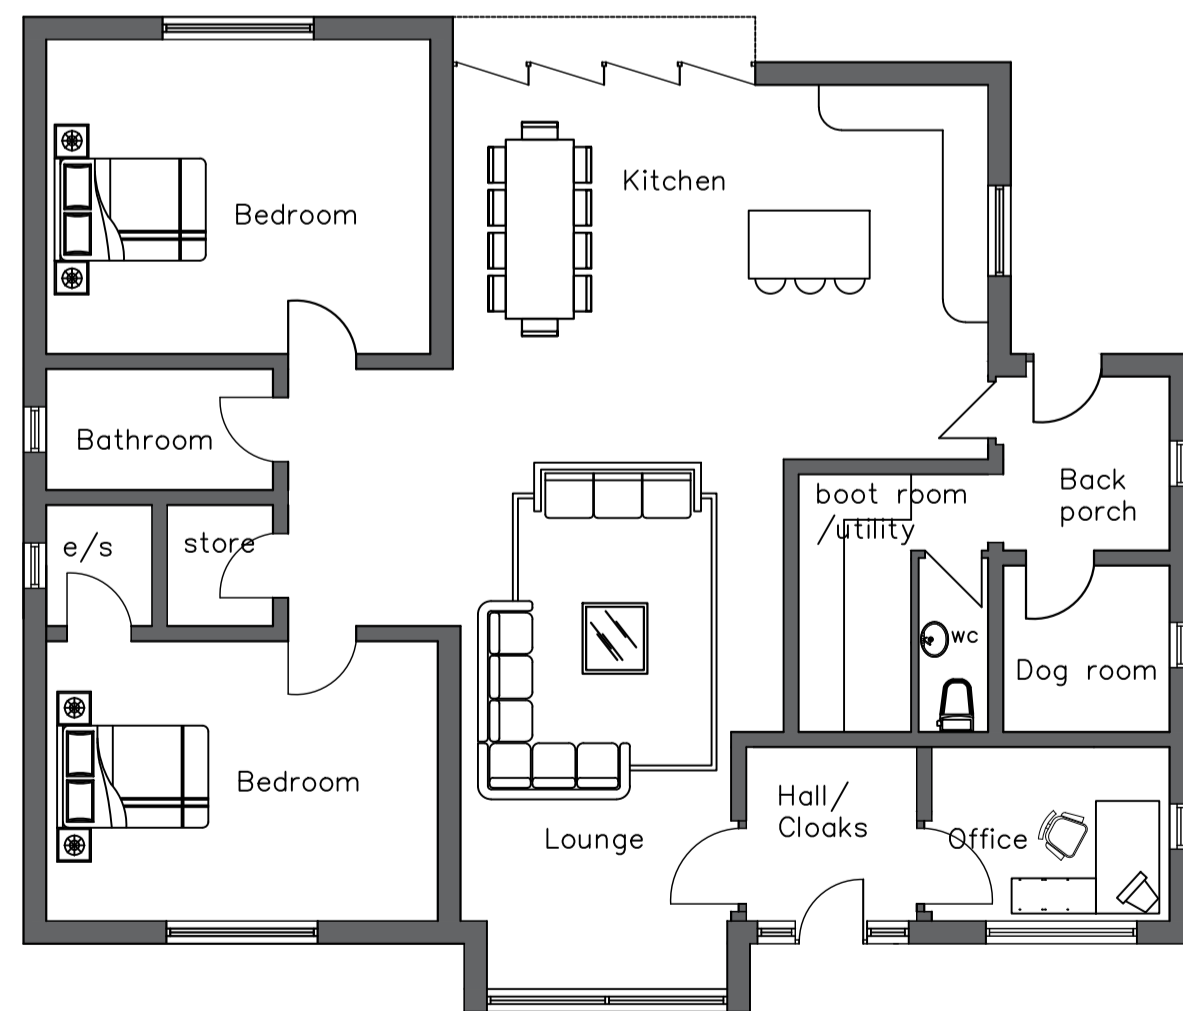

PROPOSED ROOF PLAN

