



Details to discharge Condition 5.

Existing and proposed ground, slab and finished floor levels


SITE LEVELS AS EXISTING 1:500

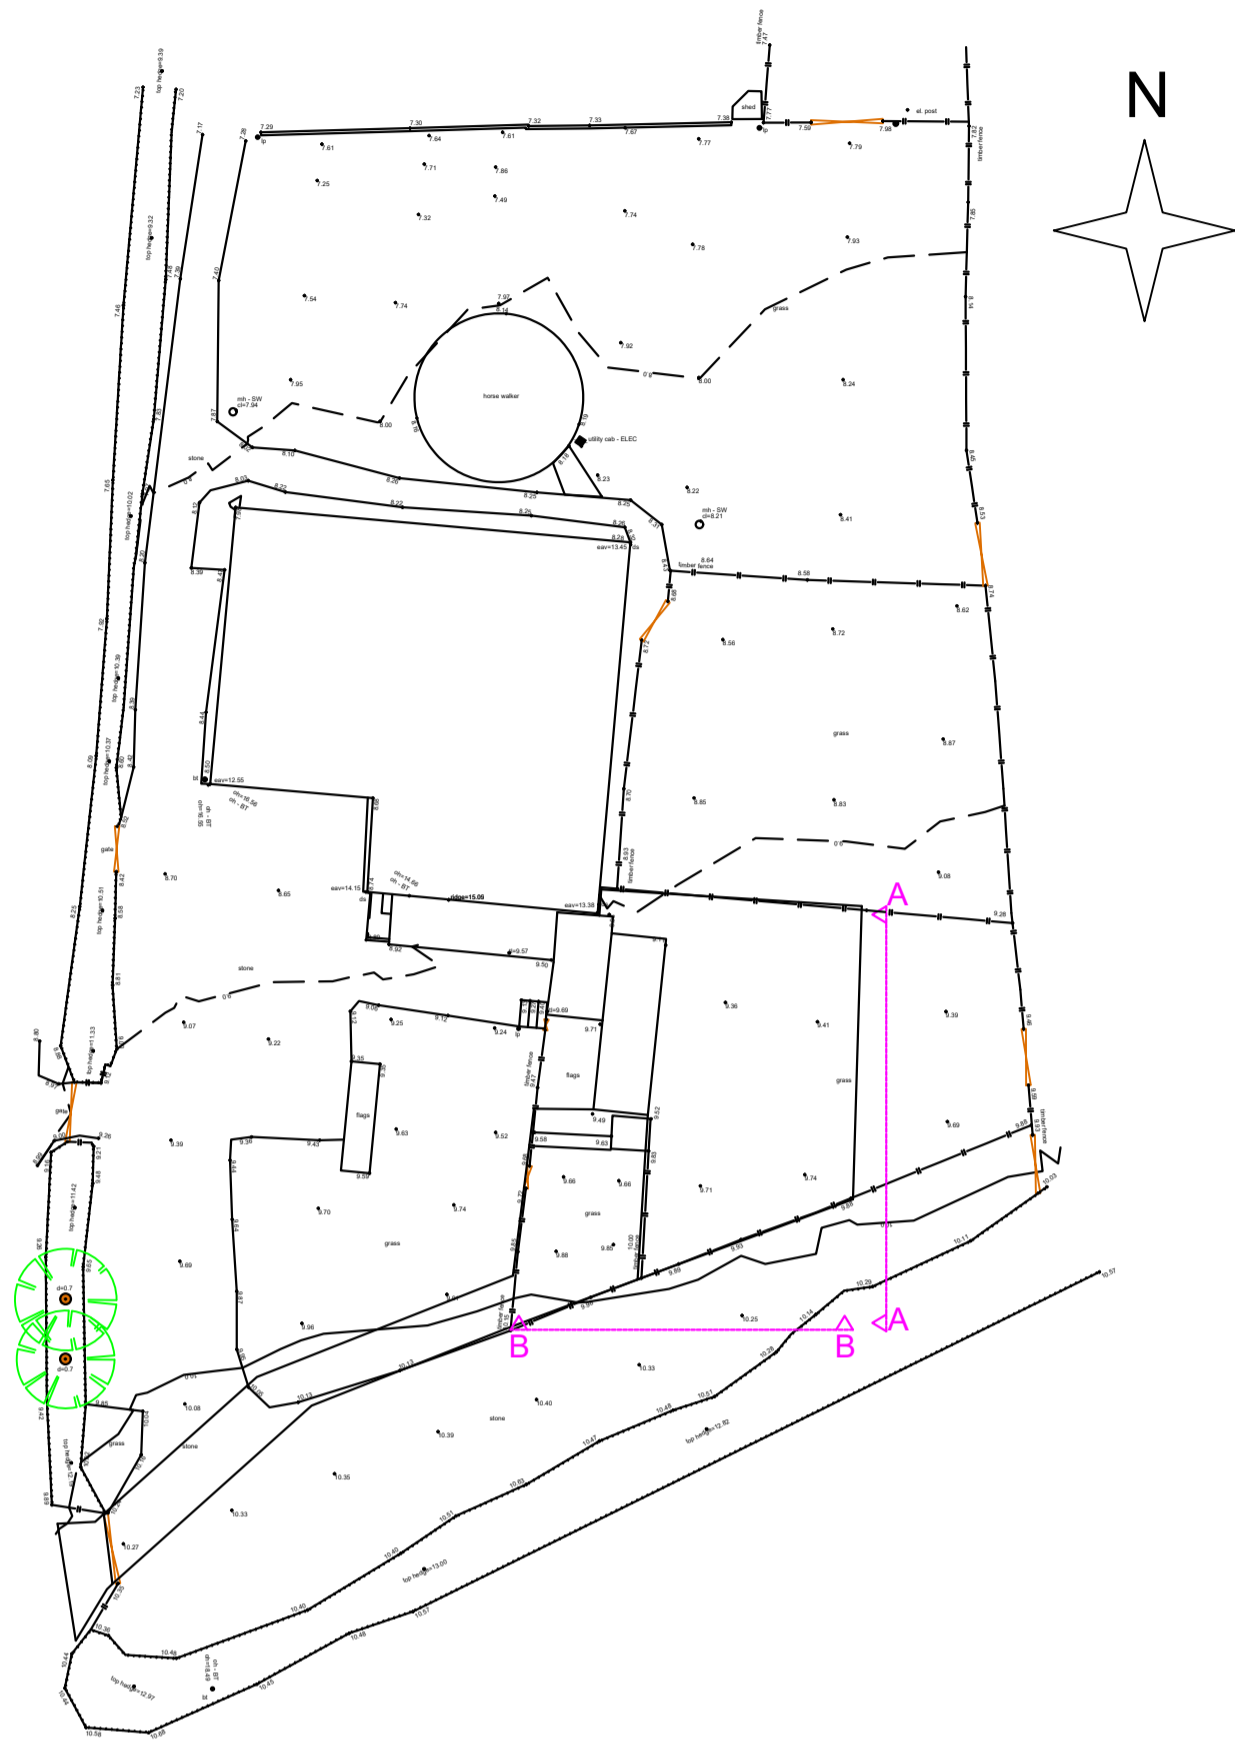


Section through A - A
Scale 1:200

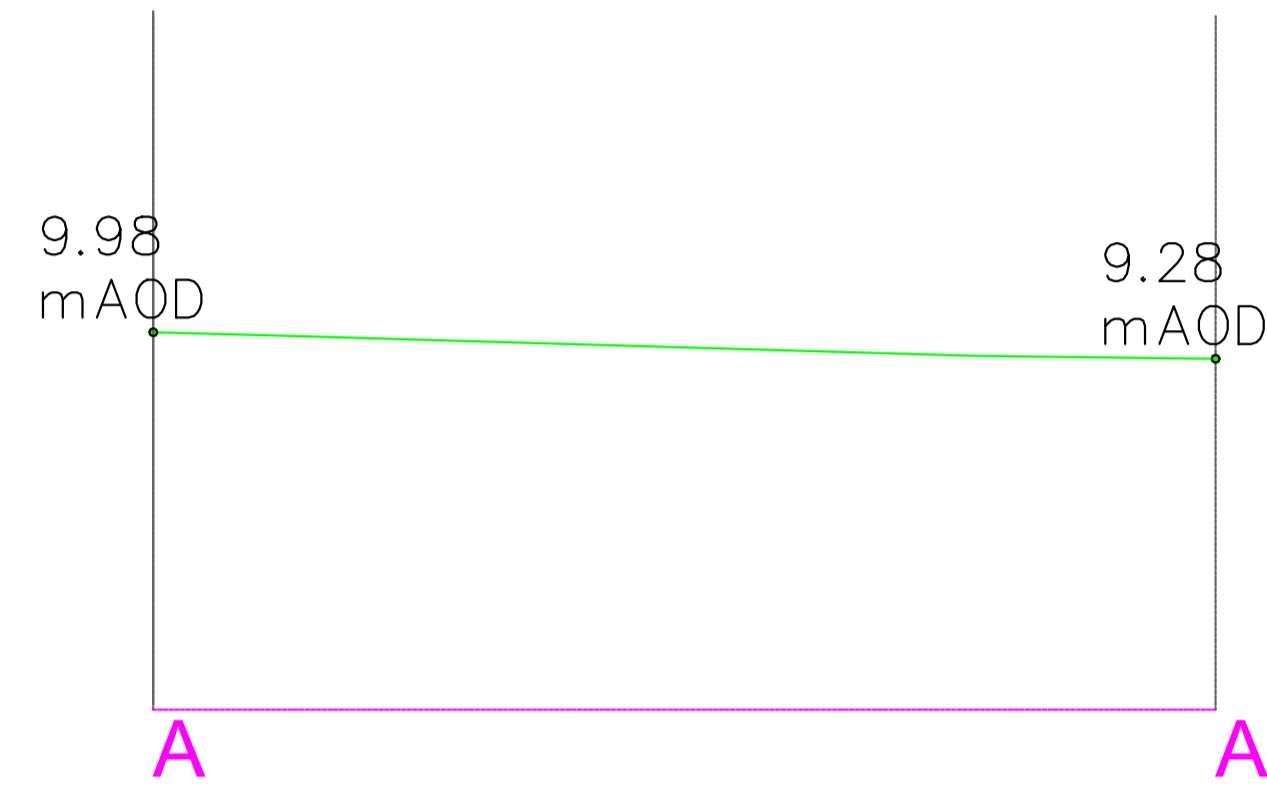


Section through B - B

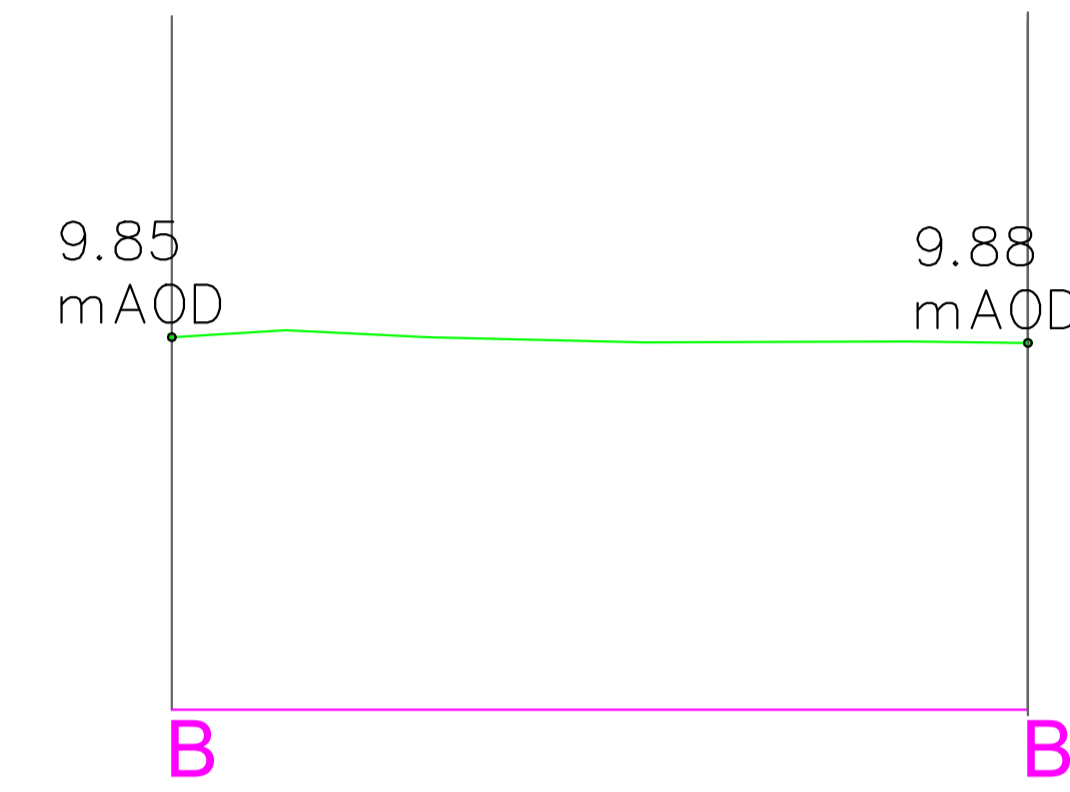



SITE LEVELS AS PROPOSED 1:500

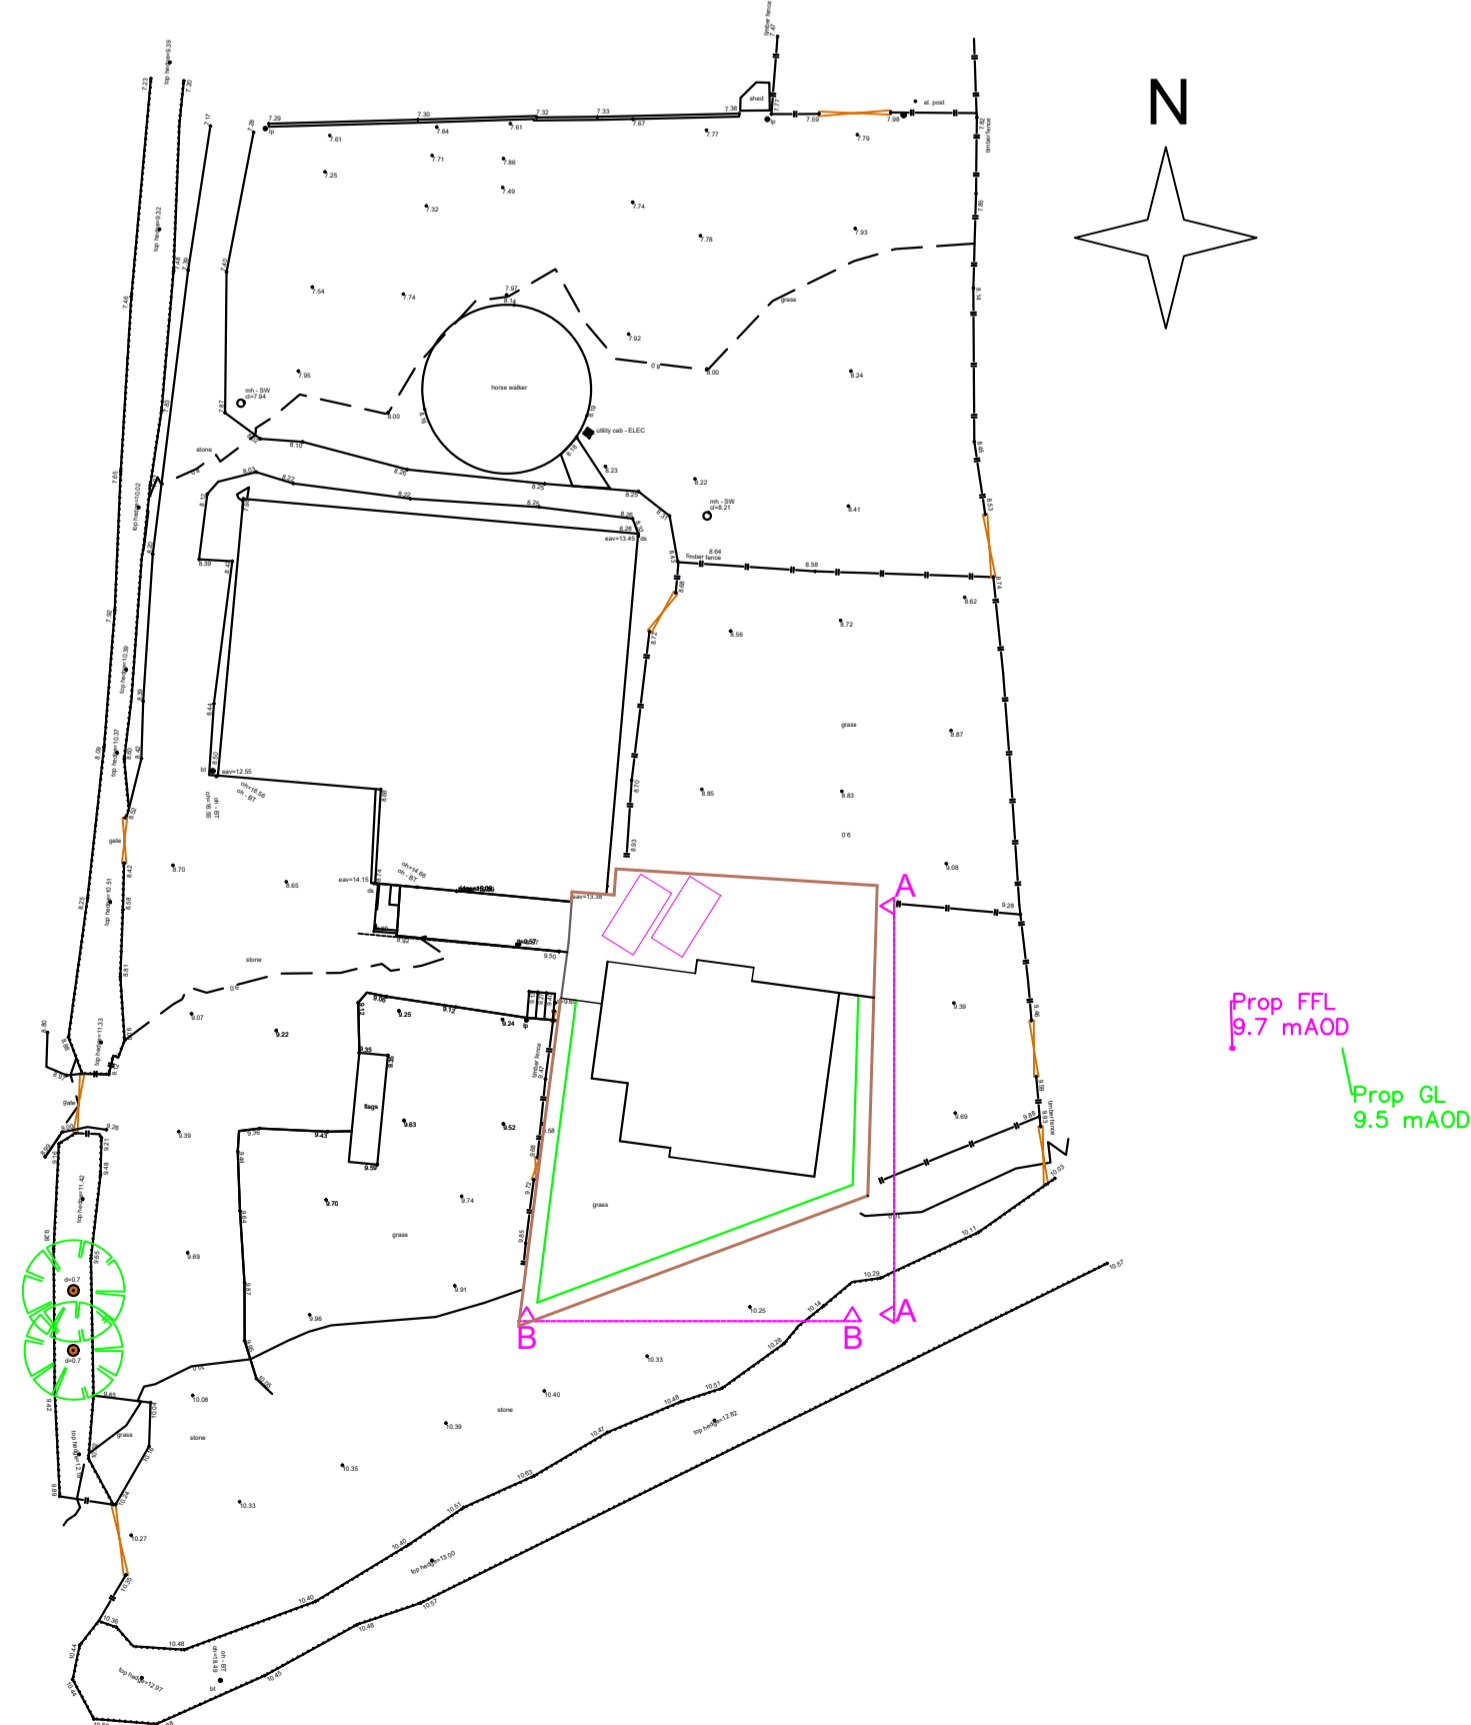


Section through A - A

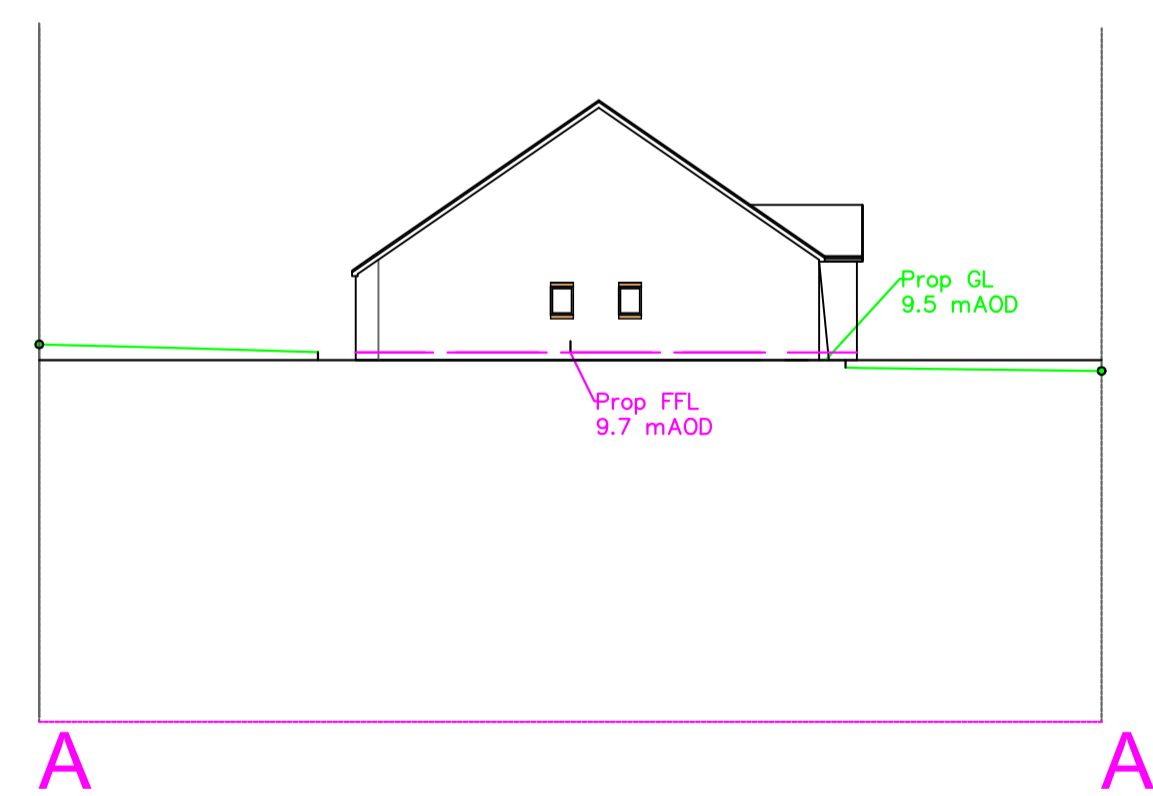

Section through B - B

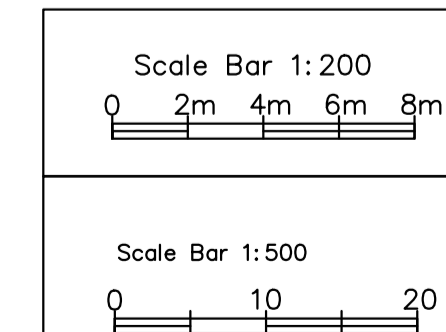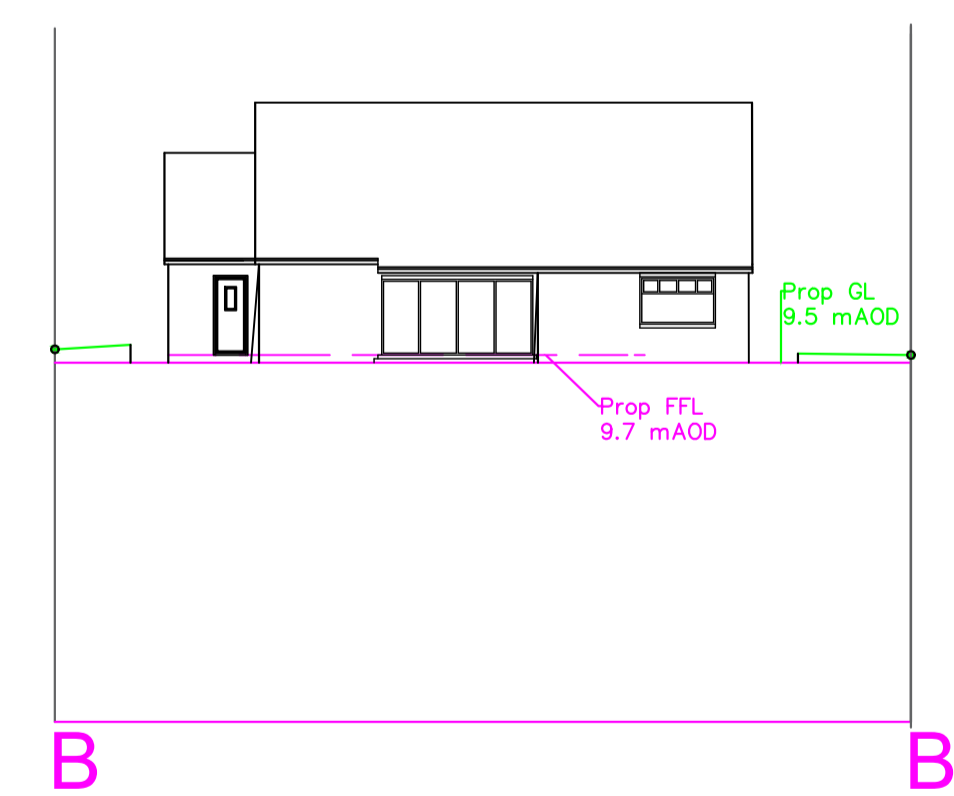
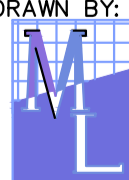
<p>DRAWN BY:</p>  <p>Planning Consultancy Ltd</p> <p>5 Bobbin Mill Cottages, Stubbins Lane, Cloughton-on-Brock, Preston PR3 0PL Telephone: 01955 640135 Mobile: 07813296287 e-mail: mel@mplanning.co.uk</p>	<p>CLIENT: BARBARA AINSWORTH</p> <p>PROJECT :Details to discharge Condition 5.</p> <p>Existing and proposed ground, slab and finished floor levels</p>	<p>DATE: 12/02/2024</p> <p>DWG NO: LG/BA/1241</p> <p>SCALE: 1:500 & 1:200</p> <p>PAPER SIZE A1</p>
	<p>LOCATION: Longhorn Stables, HAGG LANE, OUT RAWCLIFFE PR3 0UJ</p>	