


Approx. position of new canopy

Scale : 1:200

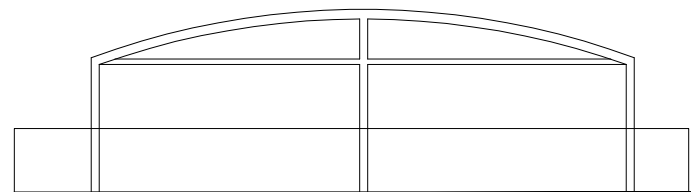

Typical side elevation Scale 1:100

ADDRESS: Peice of land leased from PCC for use by The Three Crowns Public House , 12 The Parade, Plymouth		CLIENT: Mr.J.Allen
SCHEME: Construction of new covered canopy over external seating area.		
DRAWING TITLE: Approx. proposed canopy position		
Drawn	Scale	1:200, 1:100
Checked	Date	Feb.2024
Job No		
Drawing Number		Revision.