


Location Plan

Site Address: 72, South Street, Cottingham, HU16 4AT

Date Produced: 29-Dec-2023

Scale: 1:1250 @A4

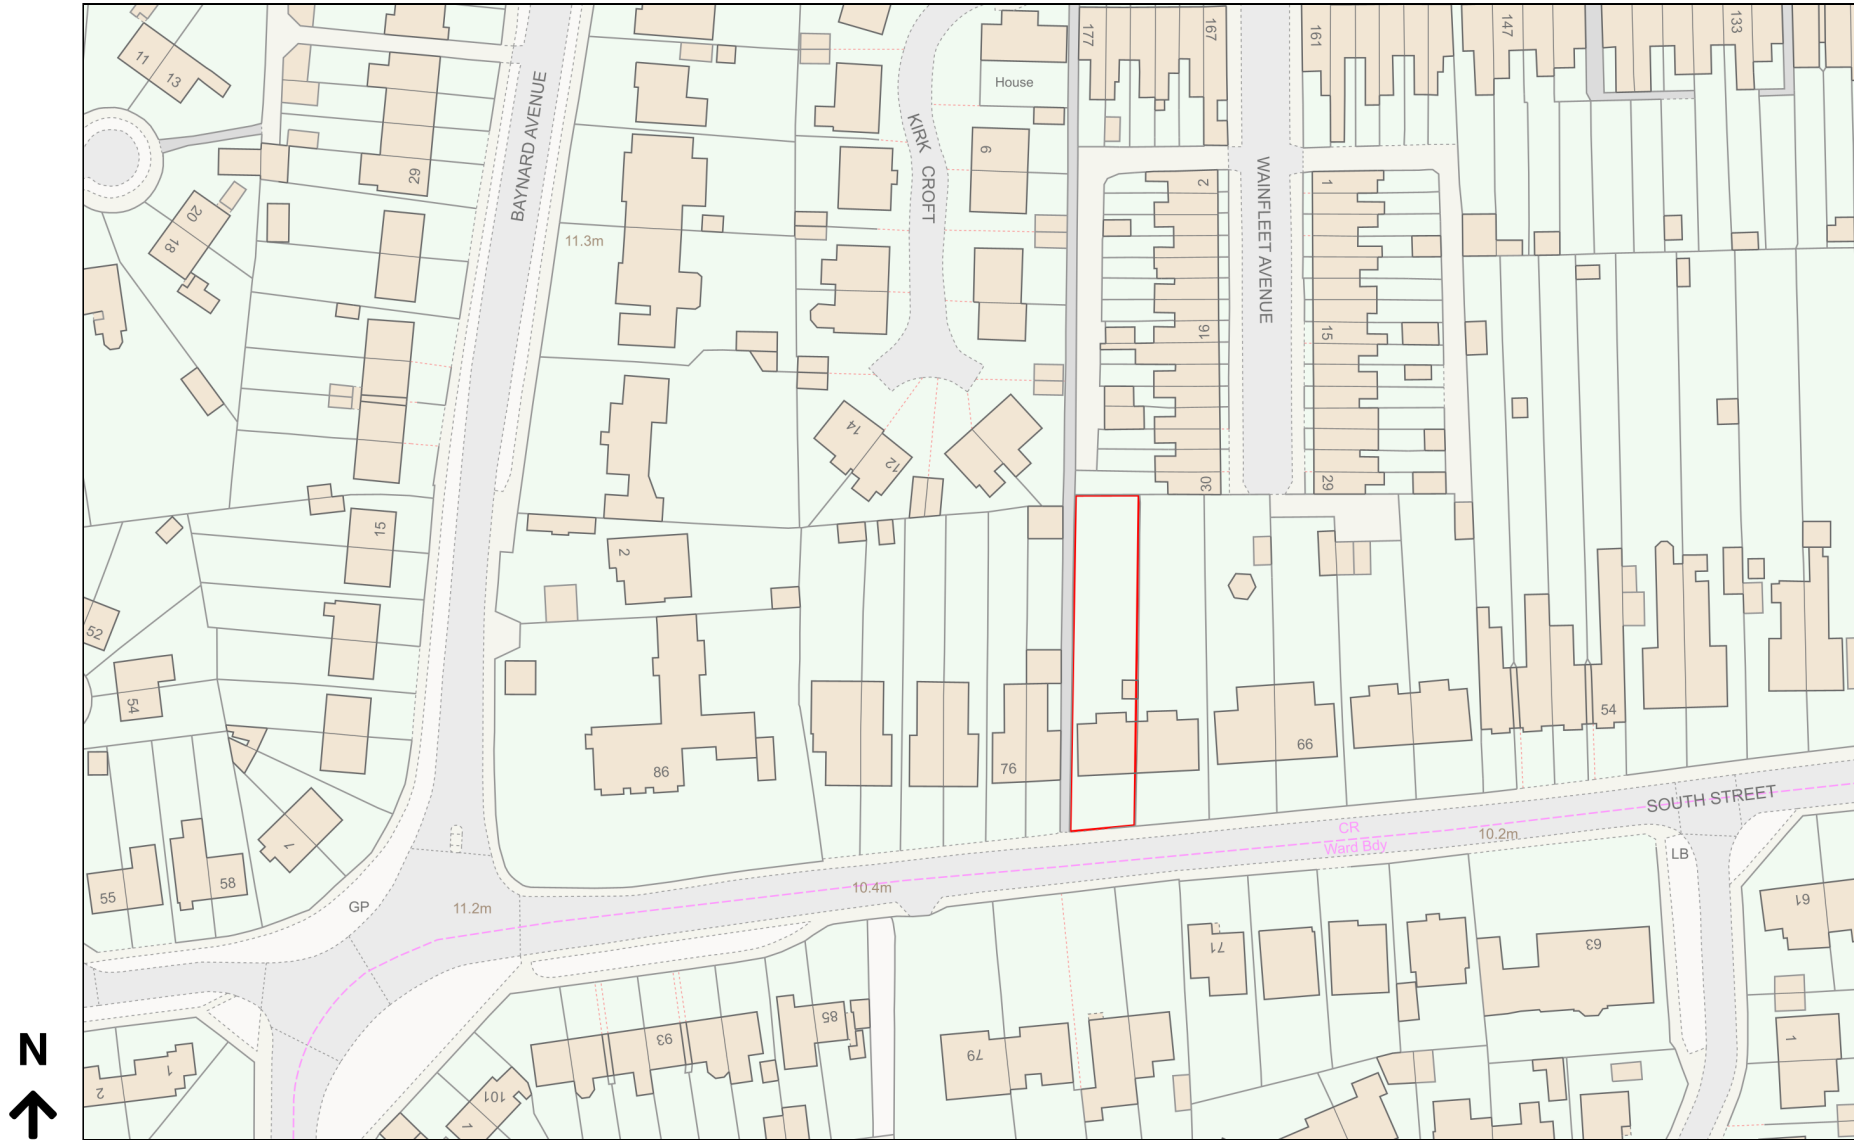

Planning Portal Reference: PP-12476501v1

