



Site Location Plan (scale 1:1250)

KEY
 Proposed Works
 Extent of Ownership (Apartment 2)

0 10m 20m 50m



1:1250

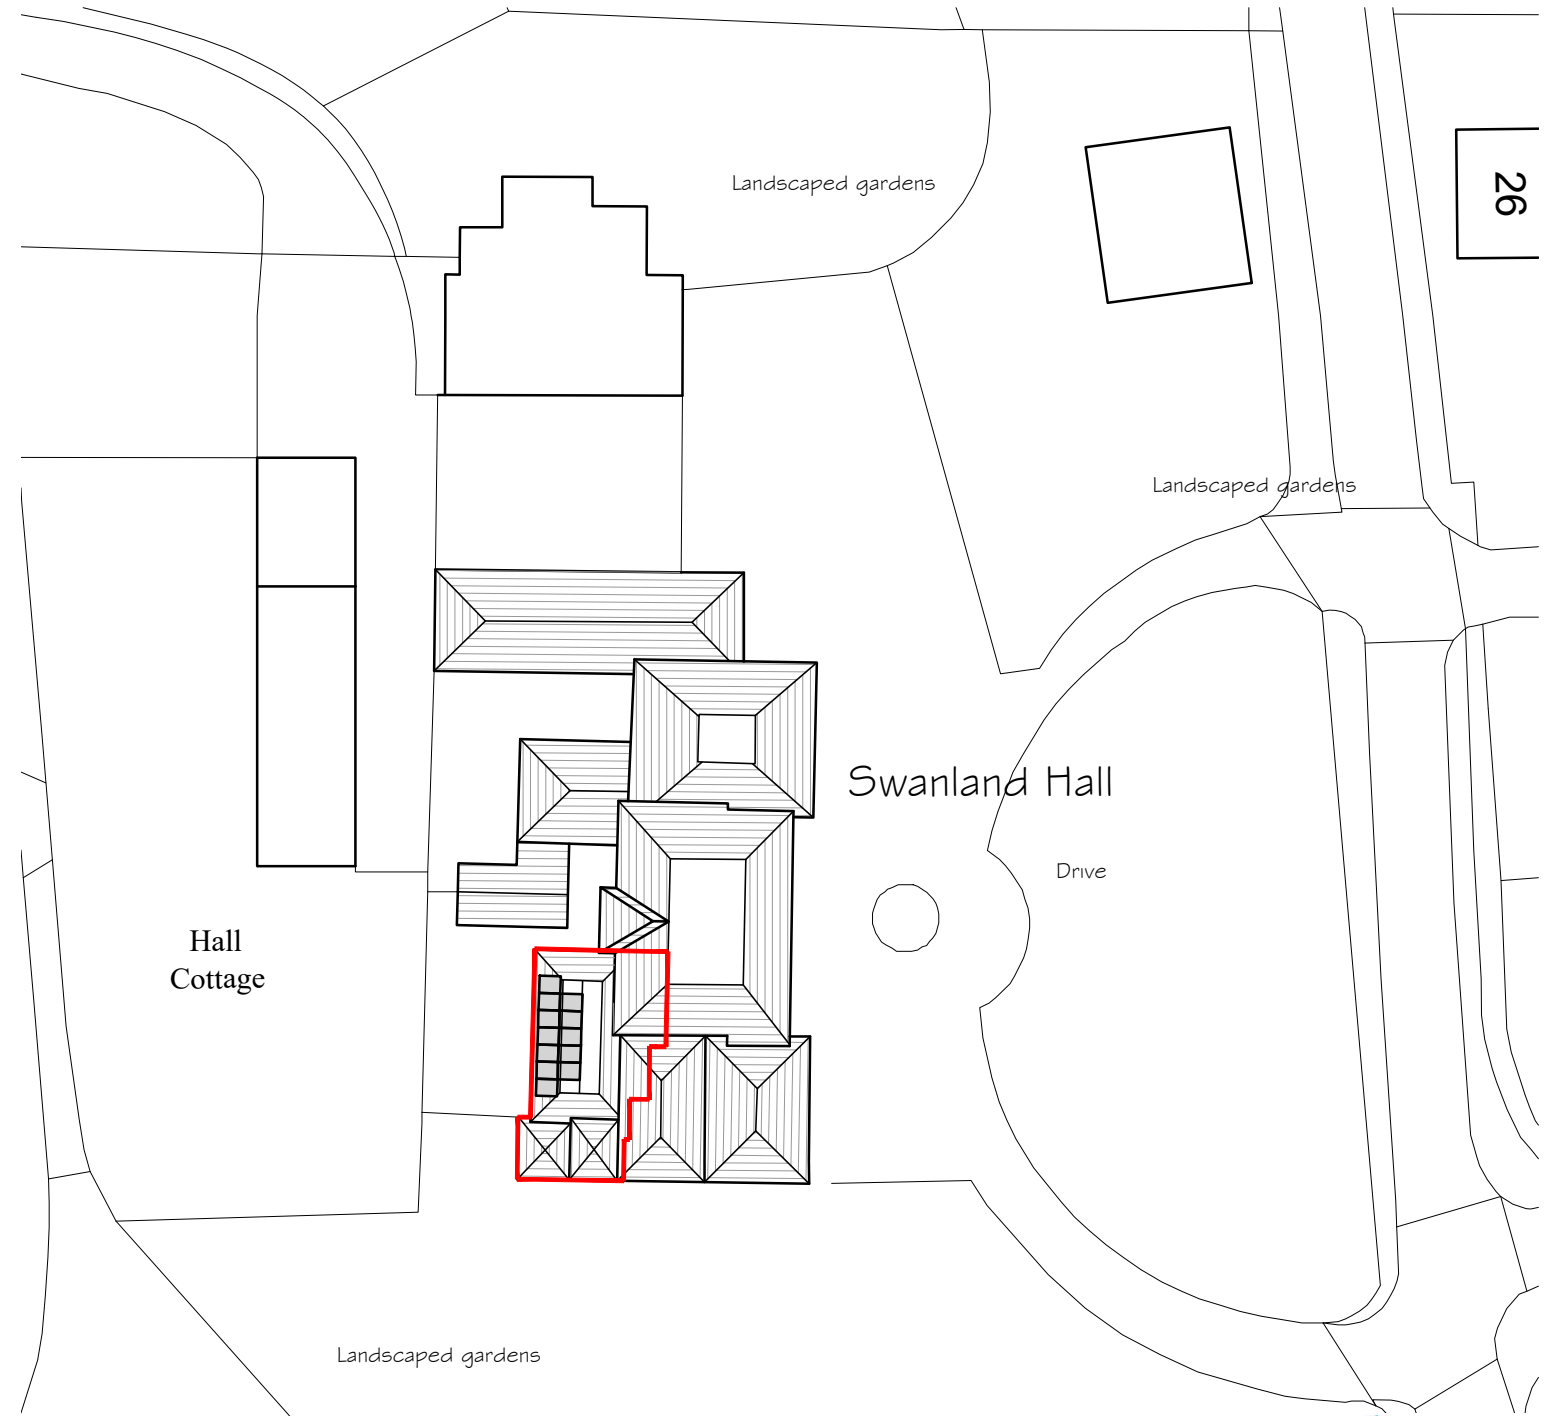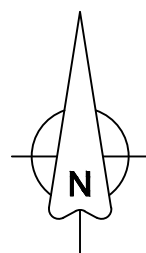

Block Plan (scale 1:500)

KEY
 Extent of Ownership (Apartment 2)

0 5m 10m 20m



1:500



DATE	NOTES	BY	REV
06/01/24	Issued for Planning Approval	SG	A
26/01/24	Issued for Planning Approval	SG	B

PROJECT TITLE Proposed Installation of 12no. Solar Panels		CLIENT Mr G Rawson Apartment 2, Swanland Hall, HU14 3NW		
DRAWING STAGE Planning	SCALE varies @ A3	CHK SG	DRAWN BY SWG	
SHEET TITLE Site and Location Plan	PROJECT NUMBER HU14-3912	STAGE PLN	REV B	SHT 001