



A  
VIEW NTS



C  
VIEW NTS




D  
VIEW NTS



E  
VIEW SCALE 1:100

Notes:  
Contractors are to check dimensions and levels of all issued drawings and are to notify the architect immediately of any discrepancy

Revisions:

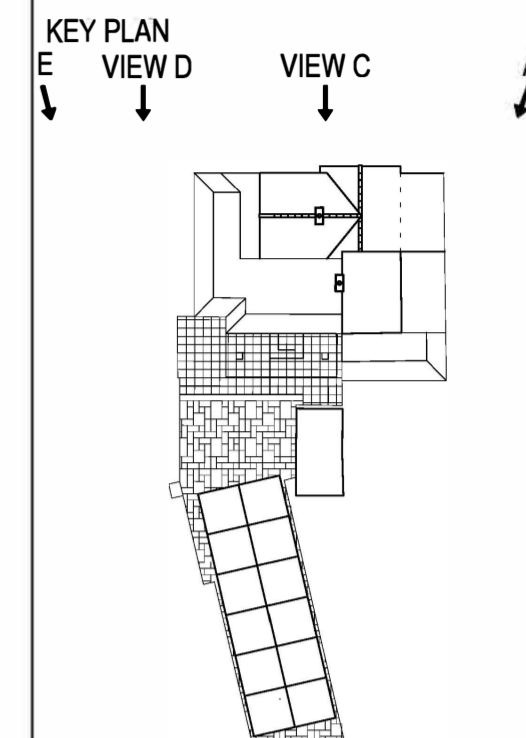

**LB ARCHITECT**

Architecture | Urban Design | Interiors | Building Consultancy  
3 Highbury Square  
London  
N14 5AE  
Telephone: +44 (0)20 83616792  
Mobile: +44 (0) 778554347  
www.lbarchitects.co.uk  
info@lbarchitects.co.uk

Scale:	Date:	Drawn:	Check:
NTS @A2	22.01.24	CAD-MAN	LB

Client:  
**Woodman & Olive Public House**

Job:  
**Woodman & Olive Public House  
20 West End Road  
Broxbourne EN10 7QN**

Drawing:  
**VISUALS**

PL PR	<b>EL005</b>
-------	--------------