


NOTES:
 RESPONSIBILITY IS NOT ACCEPTED FOR ERRORS MADE BY OTHERS IN
 SCALING FROM THIS DRAWING.
 ALL CONSTRUCTION INFORMATION SHOULD BE TAKEN FROM FIGURED
 DIMENSIONS ONLY
 NO WARRANTY AS TO THE PRECISION OF THIS DRAWING IS GIVEN NOR
 SHOULD BE INFERRED
 CONSTRUCTION DRAWINGS TO BE READ IN CONJUNCTION WITH
 SPECIFICATIONS, SCHEDULES
 AND DRAWINGS FROM STRUCTURAL AND MECHANICAL ENGINEERS.

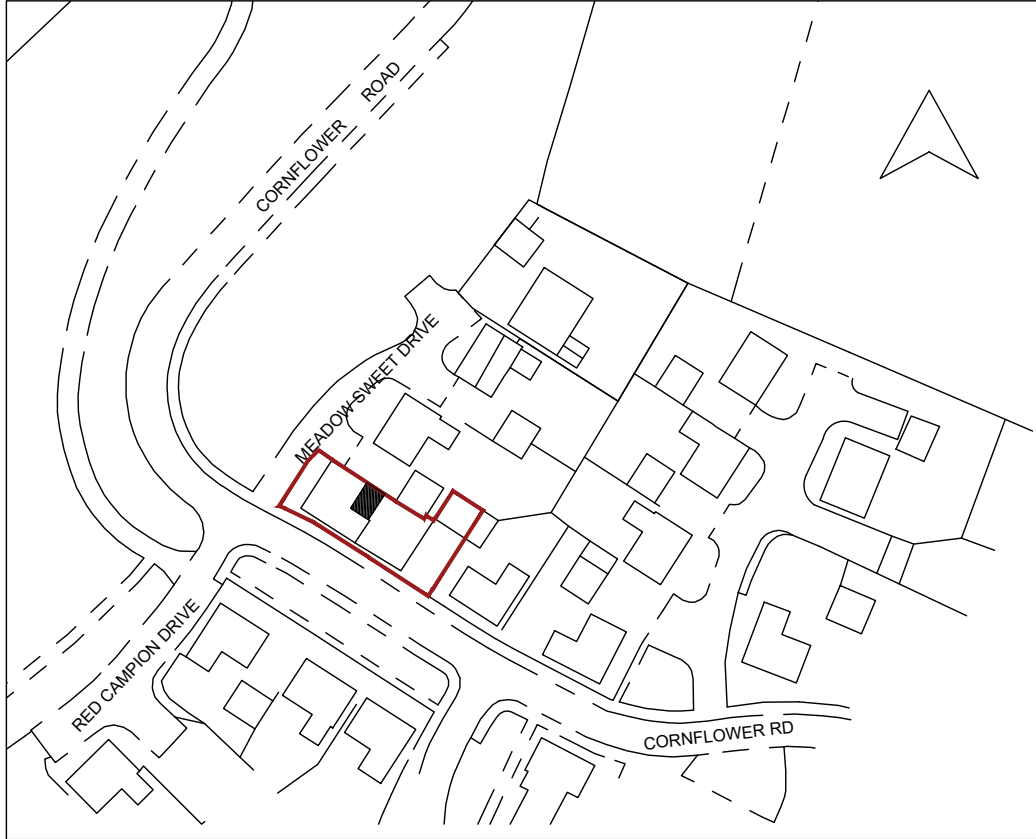

| | | |
|---|----------------------------|---------------------------------------|
| CLIENT MR R ABROL | SCALE 1:1250@A4 | DATE AUG 21 |
| PROJECT 4, MEADOW SWEET DRIVE | DRAWN DJA | CHECKED DJA |
| DRAWING TITLE PROPOSED SITE LOCATION PLAN | JOB NUMBER 20351 | DRAWING NO. REVISION PL01 1 |