


81 LA-02.

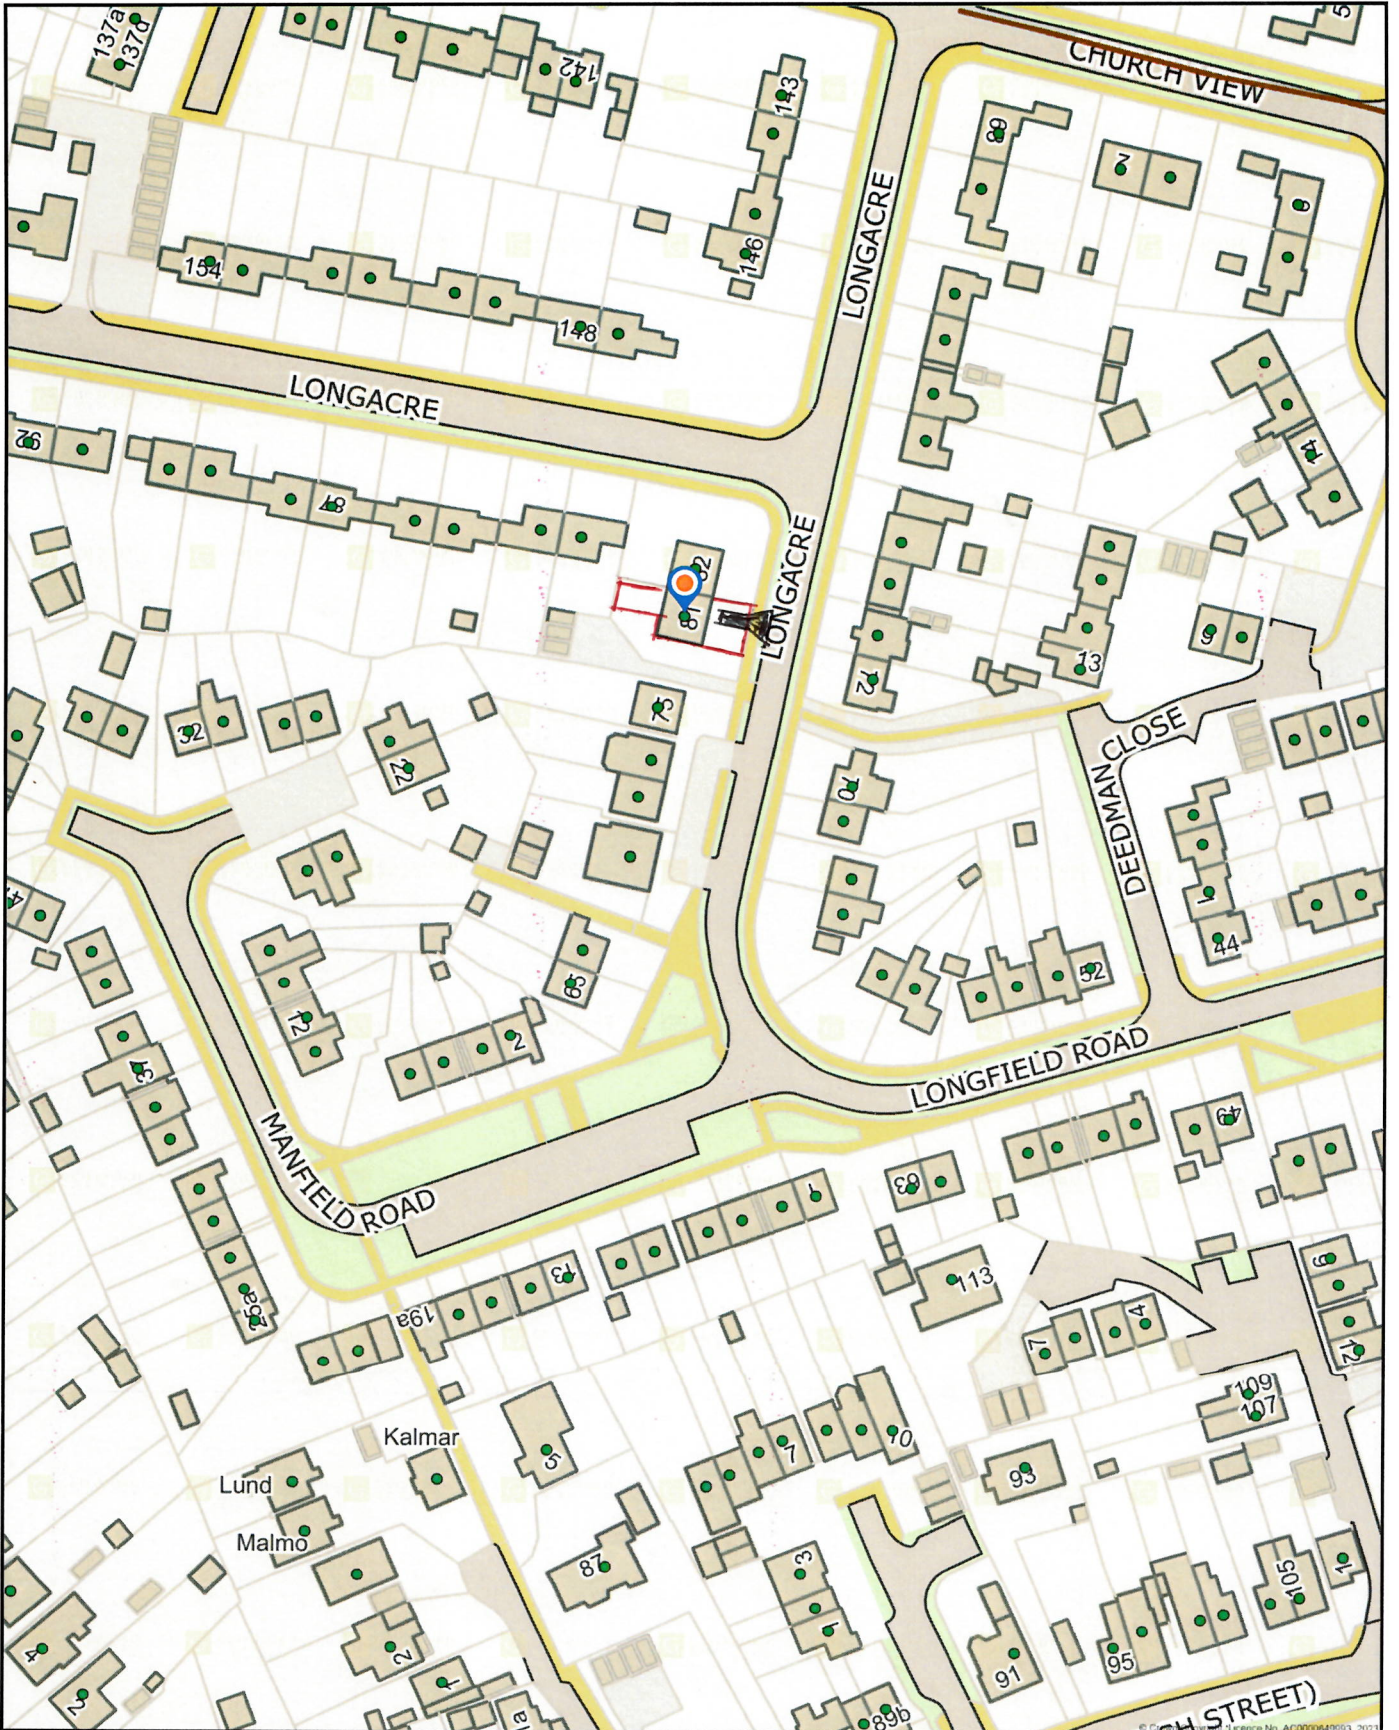

Block Plan 81 Longacre, Ash

N Scale: 1:1250

A4



© Guildford Borough Council

Printed on: 2024-01-29 14:51:01 by Stuart.Hamilton@guildford.gov.uk