
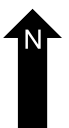
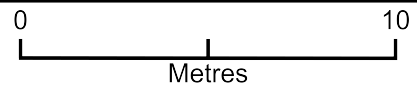


# 73 HIGH PATH ROAD PROPOSED PLAN

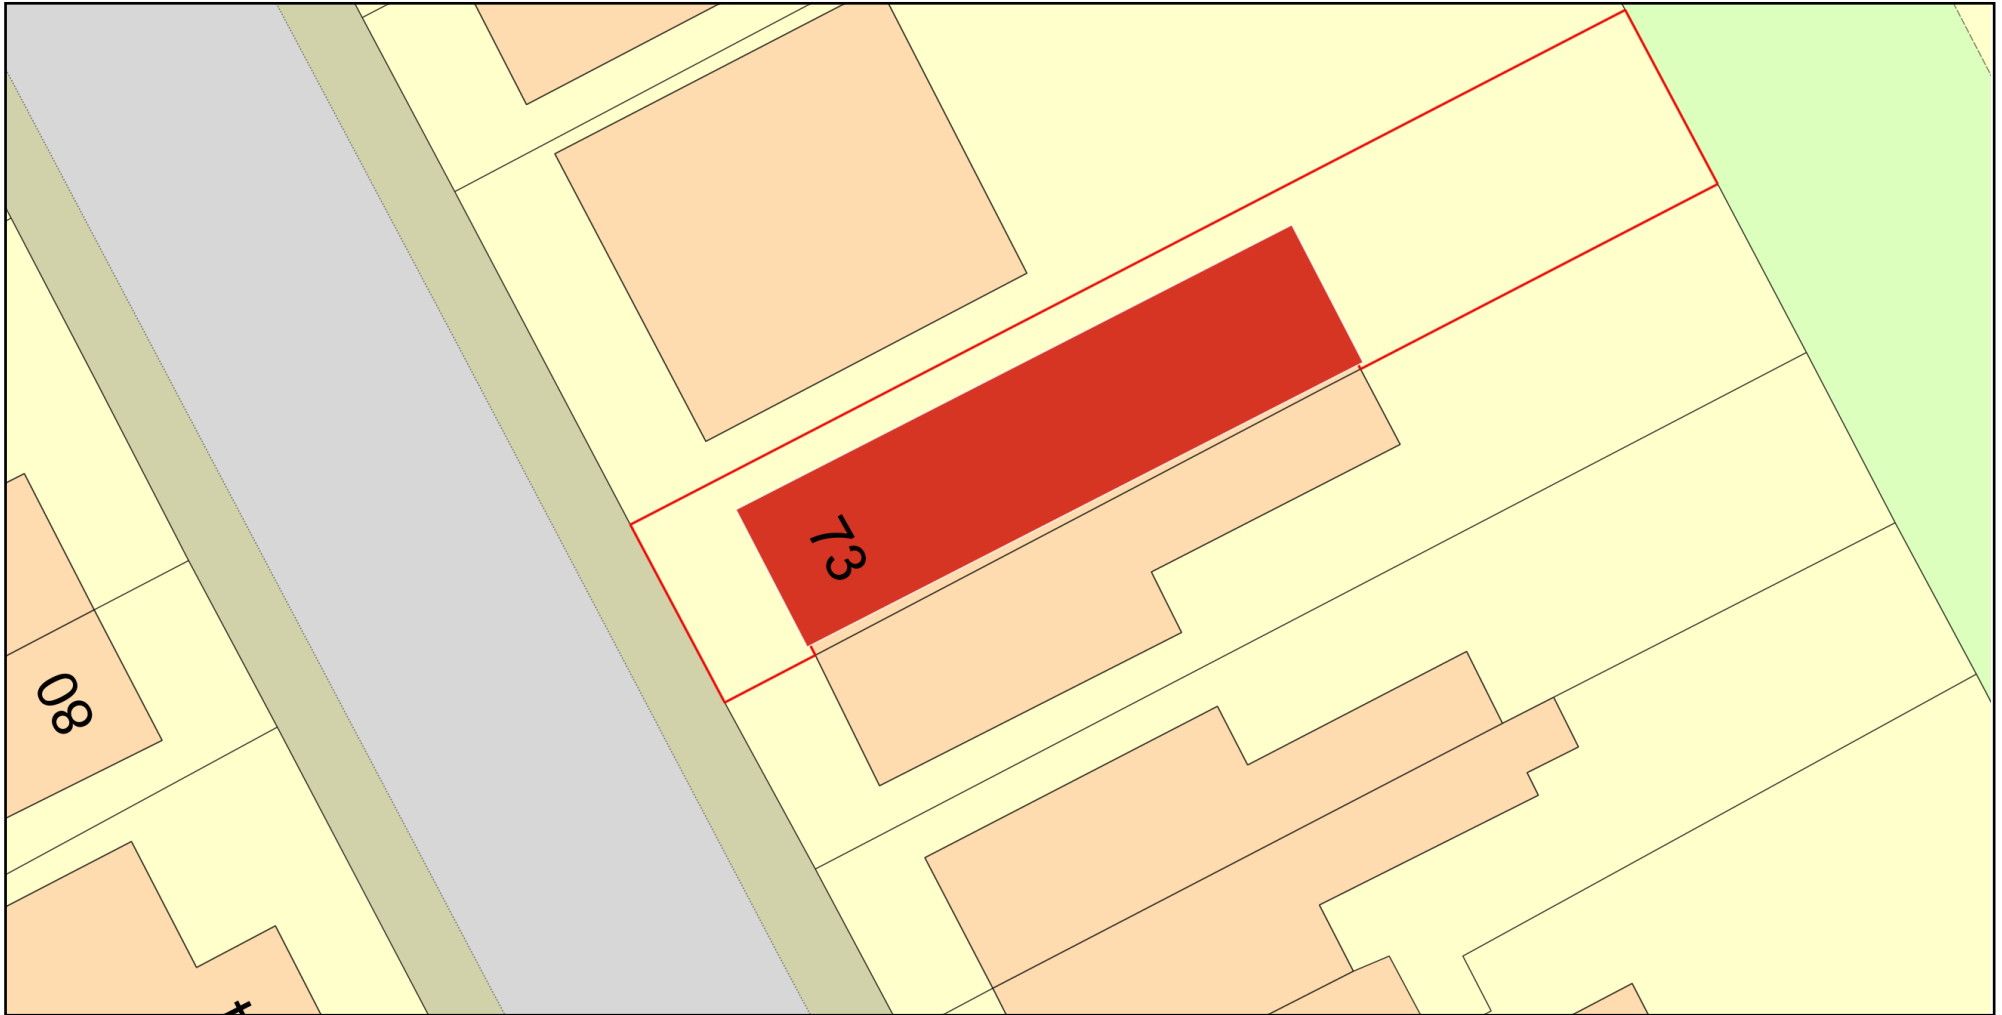

Plan Produced for: **JAMES HILL**

Date Produced: 23 Mar 2023

Plan Reference Number: TQRQM23082160306328

Scale: 1:200 @ A4

© Crown copyright and database rights 2023 OS 100042766