



ROOF

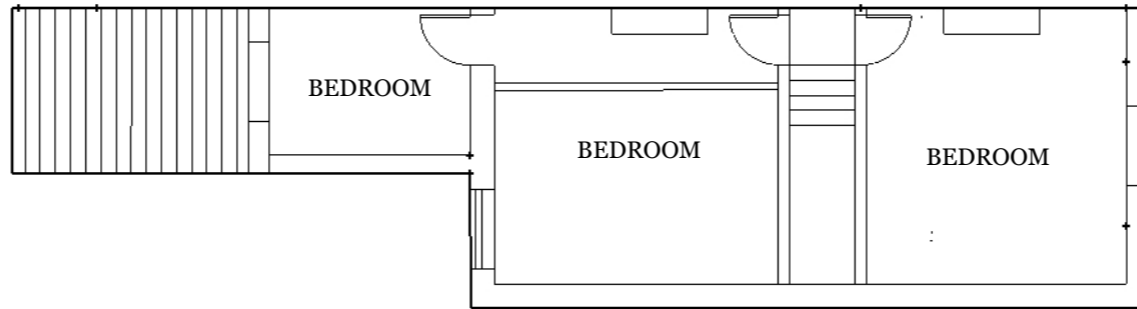

FIRST FLOOR

LINE OF NEIGHBOURS  
EXISTING BUILDING

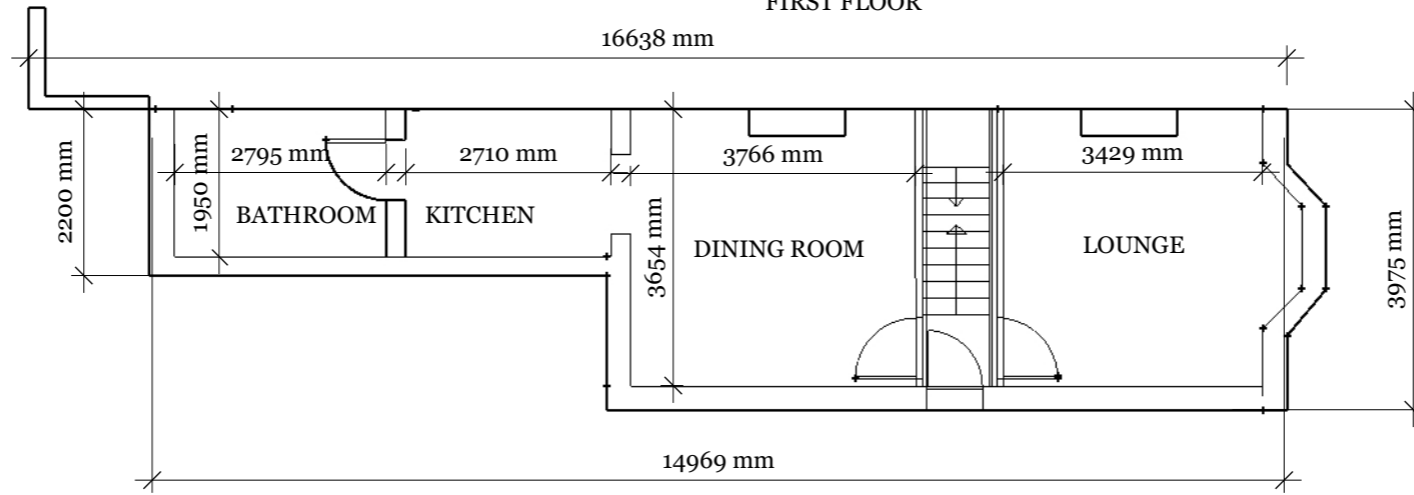

GROUND FLOOR

JAMES HILL  
73 HIGH PATH ROAD  
GUILDFORD  
SURREY  
Tel 07789 402663

EXISTING FLOOR PLANS 1:100 at A3

73 HIGH PATH ROAD GUILDFORD

REVISIONS

	MM/DD/YY	REMARKS
1	---/---/---	...
2	---/---/---	...
3	---/---/---	...
4	---/---/---	...
5	---/---/---	...