


Proposed DCD houses
 Proposed South and East
 Scale 1:50

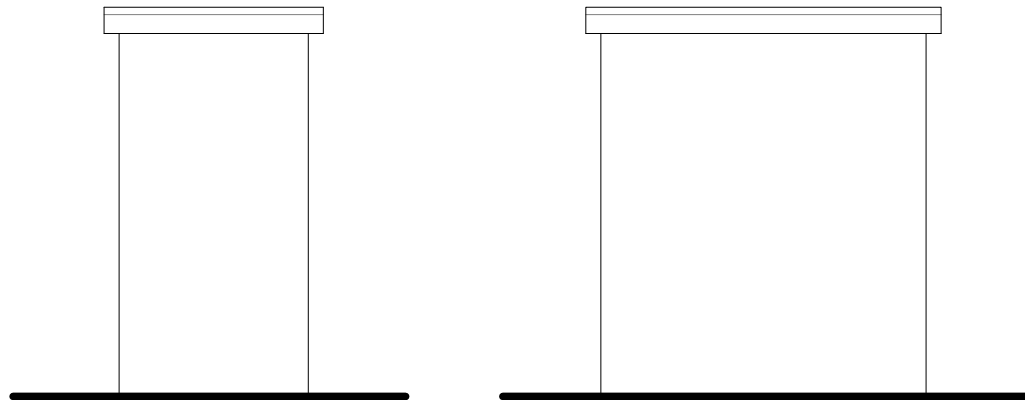

Proposed DCD house
 Proposed North and West
 Scale 1:50

<p>JAMES MUNDAY 89 KEVERSTONE COURT 97 MANOR ROAD BOURNEMOUTH T. 07769974730</p>				
<p>PROJECT: 39 DANECOURT ROAD PARKSTONE POOLE BH14 0PG BUILD NEW DWELLING</p>				
<p>DRAWING TITLE: PROPOSED CYCLE STORAGE</p>				
DRAWING NO:	REV:	SCALE:	DATE:	DRAWN:
0366/006	0	A4	NOV 23	JM